

CEILING PLAN LEGEND

	GYP BOARD SOFFIT SEE: X/XX.X
	GYP BOARD CEILING SEE: X/XX.X
	2,2 CEILING GRID SEE: X/XX.X
	NO FINISHED CEILING
	WOOD SLAT CEILING SEE: X/XX.X
	FABRIC WRAPPED PANEL CEILING SEE: X/XX.X
	RECESSED DOWNLIGHT
	PENDANT LIGHT FIXTURE
	CLNG. MNTD. FLOURESCENT
	EXPOSED FLOURESCENT
	CLNG. MNTD. FLOURESCENT
	FINISH CEILING HEIGHT A.F.F.
	WINDOW SHADE SEE DETAILS

CEILING PLAN NOTES

1. ALL CEILING DIMENSIONS ARE TO FINISHED CEILING OR SOFFIT U.O.N.
2. FOR FINISHES SEE SCHEDULE: A11.X
3. SEE SHEET A9.1 FOR PARTITION TYPES AND DETAILS
4. SEE MECHANICAL DRAWINGS FOR SPECIFIC INFORMATION ON DIFFUSERS
5. SEE ELECTRICAL DRAWINGS FOR SPECIFIC INFORMATION ON LIGHTING
6. ALL ACOUSTICAL TILE AND WOOD SLAT CEILINGS IN PADDED LOCATIONS TO BE LAD OUT FROM THE PARTITION CENTER LINE
7. ALL SOFFITS ARE AT XXX" A.F.F. TO FACE OF FINISH, UNLESS OTHERWISE NOTED.

1 FIRE: FIRST FLOOR REFLECTED CEILING PLAN
PLAN-F1
1/8"=1'-0"



BSA ARCHITECTS
A California Corporation
501 Folsom Street, Fourth Floor
San Francisco, CA 94105
415.261.4120

CITY OF SAUSALITO
SAUSALITO PUBLIC SAFETY FACILITY
POLICE AND FIRE
FIRE: 333 JOHNSON STREET
POLICE: 29 CALEDONIA STREET
SAUSALITO, CA 94965


DATE:
REVISIONS:
PLANNING SUBMITTAL SCHEMATIC DESIGN 03/24/06

SHEET TITLE:
FIRE: 1ST FLOOR REFLECTED CEILING PLAN

© 2006 BSA Architects
All drawings and written material appearing hereon are the property of BSA Architects and shall remain the property of BSA Architects. No part of this work of the architect, or any part thereof, may be duplicated, used, or disclosed without the written consent of the architect.

DRAWN BY: JH
CHECKED BY: DR
JOB NO.: 0502.10

SHEET A6.1

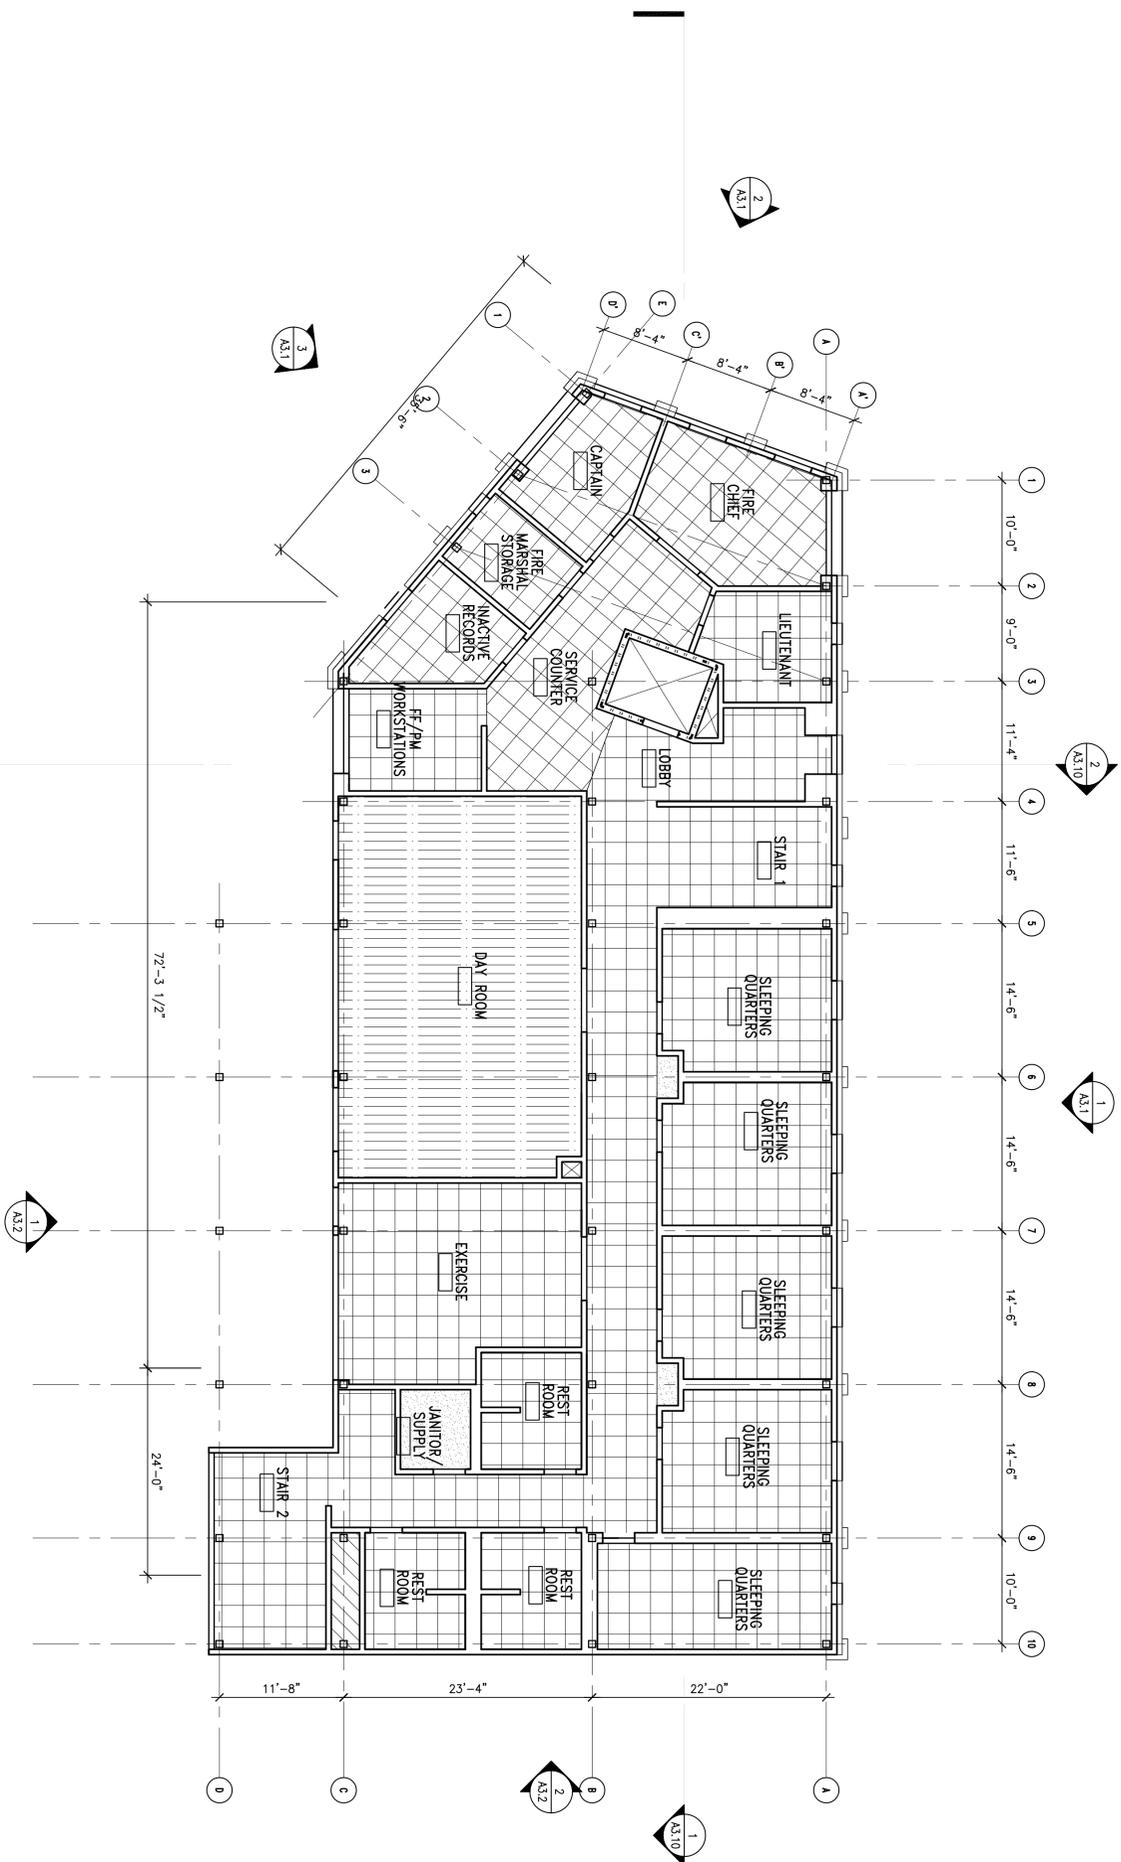

CEILING PLAN LEGEND

- GYP. BOARD SOFFIT
SEE: X/AXX
- GYP. BOARD CEILING
SEE: X/AXX
- 2x2 CEILING GRID
SEE: X/AXX
- NO FINISHED CEILING
- WOOD SLAT CEILING
SEE: X/AXX
- FABRIC WRAPPED PANEL CEILING
SEE: X/AXX
- RECESSED DOWNLIGHT
- PENDANT LIGHT FIXTURE
- CLNG. MNTD. FLOURESCENT
- EXPOSED FLOURESCENT
- CLNG. MNTD. FLOURESCENT
- FINISH CEILING HEIGHT A.F.F.
- WINDOW SHADE
SEE DETAILS.

CEILING PLAN NOTES

1. ALL CEILING DIMENSIONS ARE TO FINISHED CEILING OR SOFFIT U.O.I.N
2. FOR FINISHES SEE SCHEDULE A11X
3. SEE SHEET A9.1 FOR PARTITION TYPES AND DETAILS
4. SEE MECHANICAL DRAWINGS FOR SPECIFIC INFORMATION ON DIFFUSERS
5. SEE ELECTRICAL DRAWINGS FOR SPECIFIC INFORMATION ON LIGHTING
6. ALL ACOUSTICAL TILE AND WOOD SLAT CEILINGS IN RADIAL LOCATIONS TO BE LAID OUT FROM THE TANGENT CENTER LINE
7. ALL SOFFITS ARE AT "XXX" A.F.F. TO FACE OF FINISH, UNLESS OTHERWISE NOTED.

1 FIRE: SECOND FLOOR REFLECTED CEILING PLAN
PLAN-F2
1/8"=1'-0"



BSA ARCHITECTS



A California Corporation
501 Fallon Street, Fourth Floor
San Francisco, CA 94105
415-281-4720



SAUSALITO PUBLIC SAFETY FACILITY
POLICE AND FIRE

FIRE: 333 JOHNSON STREET
POLICE: 28 CALEDONIA STREET
SAUSALITO, CA 94985

DATE:

REVISIONS:


PLANNING SUBMITTAL SCHEMATIC DESIGN
03/24/06

SHEET TITLE:
FIRE: 2ND FLOOR REFLECTED CEILING PLAN


DRAWN BY: JH
CHECKED BY: DR
JOB NO: 0502.10

SHEET
A6.2

© 2006 BSA Architects
"All drawings and written material appearing herein constitute the original and unpublished work of BSA Architects, Inc. and shall not be duplicated, used, or disclosed without the written consent of the architect."

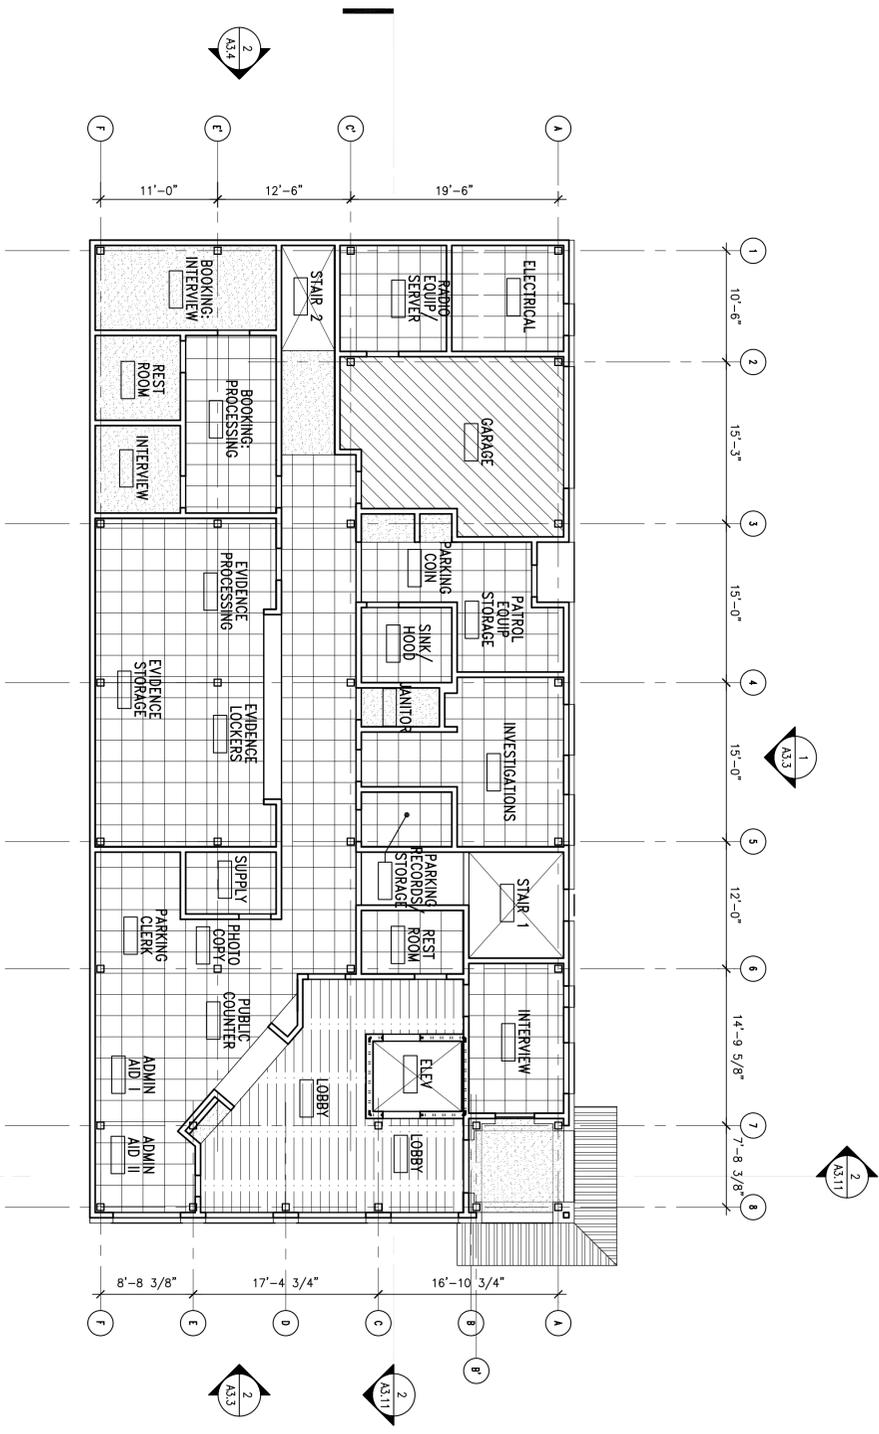


CEILING PLAN LEGEND

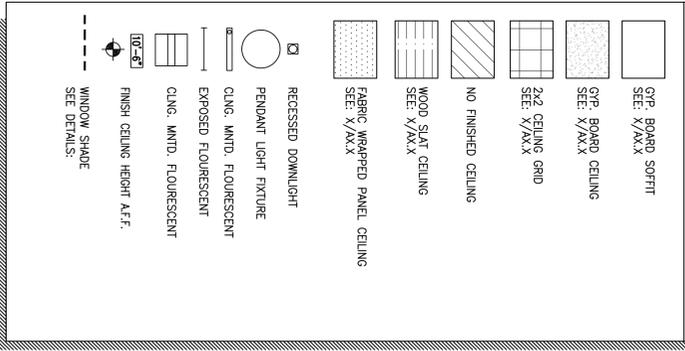

CEILING PLAN NOTES

1. ALL CEILING DIMENSIONS ARE TO FINISHED CEILING OR SOFFIT (U/LN)
2. FOR FINISHES SEE SCHEDULE: A11.X
3. SEE SHEET A9.1 FOR PARTITION TYPES AND DETAILS
4. SEE MECHANICAL DRAWINGS FOR SPECIFIC INFORMATION ON DIVERSERS
5. SEE ELECTRICAL DRAWINGS FOR SPECIFIC INFORMATION ON LIGHTING
6. ALL ACOUSTICAL TILE AND WOOD SLAT CEILINGS IN PADDED LOCATIONS TO BE LAID OUT FROM THE PARTITION CENTER LINE
7. ALL SOFFITS ARE AT XXX" A.F.F TO FACE OF FINISH, UNLESS OTHERWISE NOTED.

1 POLICE: FIRST FLOOR REFLECTED CEILING PLAN
 PLAN-P1
 1/8"=1'-0"

 

BSA ARCHITECTS
 A California Corporation
 501 Folsom Street, Fourth Floor
 San Francisco, CA 94105
 415.281.4720



SAUSALITO PUBLIC SAFETY FACILITY
 POLICE AND FIRE
 FIRE: 333 JOHNSON STREET
 POLICE: 29 CALEDONIA STREET
 SAUSALITO, CA 94965

DATE:

REVISIONS:


PLANNING SUBMITTAL SCHEMATIC DESIGN
 03/24/06

SHEET TITLE:
POLICE: 1ST FLOOR REFLECTED CEILING PLAN


© 2006 BSA Architects
 All drawings and written material appearing hereon are the property of BSA Architects. No part of this work of the architect or the same may not be duplicated, used, or disclosed without the written consent of the architect.

DRAWN BY: JH
 CHECKED BY: DR
 JOB NO: 0502.10

SHEET
A6.3

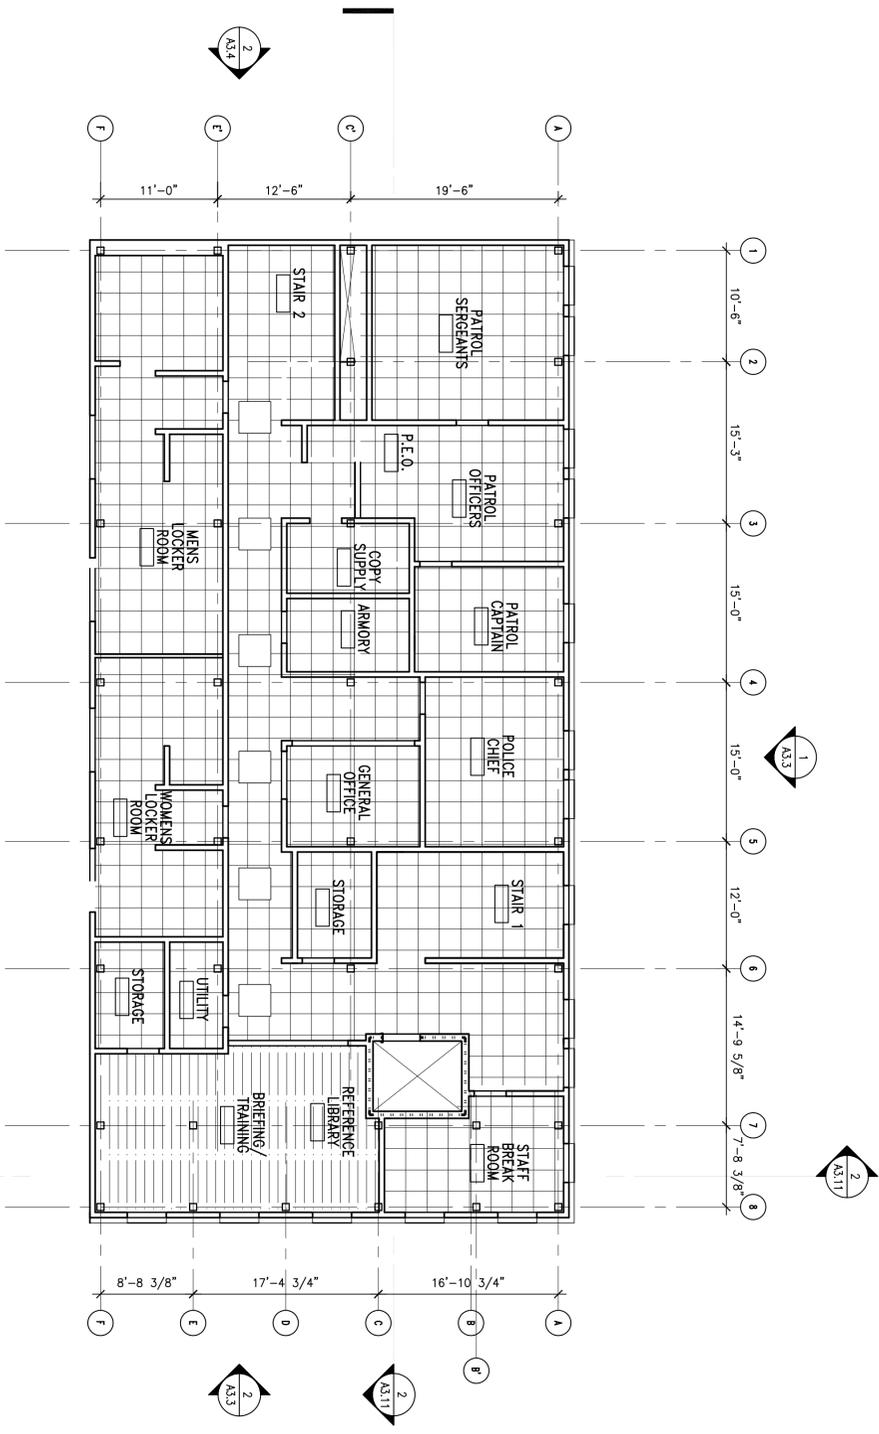

CEILING PLAN LEGEND

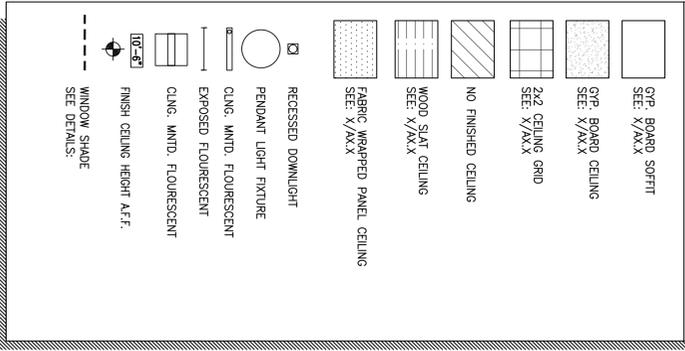

CEILING PLAN NOTES

1. ALL CEILING DIMENSIONS ARE TO FINISHED CEILING OR SOFFIT U.O.N.
2. FOR FINISHES SEE SCHEDULE: A11.X
3. SEE SHEET A9.1 FOR PARTITION TYPES AND DETAILS
4. SEE MECHANICAL DRAWINGS FOR SPECIFIC INFORMATION ON DIFFUSERS
5. SEE ELECTRICAL DRAWINGS FOR SPECIFIC INFORMATION ON LIGHTING
6. ALL ACOUSTICAL TILE AND WOOD SLAT CEILINGS IN P.O. ARE TO BE LAID OUT FROM THE PARTITION CENTER LINE
7. ALL SOFFITS ARE AT XXX" A.F.F. TO FACE OF FINISH, UNLESS OTHERWISE NOTED.

1 POLICE: SECOND FLOOR REFLECTED CEILING PLAN
PLAN-F2



BSA ARCHITECTS
A California Corporation
501 Folsom Street, Fourth Floor
San Francisco, CA 94105
415.261.4120



SAUSALITO PUBLIC SAFETY FACILITY
POLICE AND FIRE
FIRE: 333 JOHNSON STREET
POLICE: 29 CALEDONIA STREET
SAUSALITO, CA 94965

DATE:

REVISIONS:

PLANNING SUBMITTAL SCHEMATIC DESIGN
03/24/06

SHEET TITLE:
POLICE: 2ND FLOOR REFLECTED CEILING PLAN

© 2006 BSA Architects
All drawings and written material appearing on this drawing are the property of BSA Architects. No part of this work of the architect, used, or disclosed without the written consent of the architect.
DRAWN BY: JH
CHECKED BY: DR
JOB NO: 0502.10
SHEET A6.4