

- GENERAL NOTES**
1. APPROPRIATIONS AT RIGHT SIDE OF DRAWING. TITLE INDICATES A COMPUTER DRAWING. FILE NAME AND HAS NOTHING TO DO WITH CONSTRUCTION.
 2. ALL DIMENSIONS ARE FROM GRIDLINE, FACE OF FRAMING OR FACE OF CONCRETE TYPICAL, UNLESS NOTED OTHERWISE.
 3. FOR STORY POLE LOCATIONS AND HEIGHTS, SEE SHEET A1.0.

BSA ARCHITECTS

A California Corporation
 501 Folsom Street, Fourth Floor
 San Francisco, CA 94105
 415.281.4720

CITY OF SAUSALITO
 POLICE AND FIRE

SAUSALITO PUBLIC SAFETY FACILITY
 POLICE AND FIRE

FIRE: 333 JOHNSON STREET
 POLICE: 29 CALEDONIA STREET
 SAUSALITO, CA 94965

DATE:
 REVISIONS:

PLANNING SUBMITTAL SCHEMATIC DESIGN
 03/24/06

SHEET TITLE:
FIRE: SECOND FLOOR PLAN

© 2006 BSA Architects
 All drawings and written material appearing hereon are the property of BSA Architects. No part of this work or the contents of the same may be duplicated, used, or disclosed without the written consent of the architect.

DRAWN BY: JH
 CHECKED BY: DR
 JOB NO: 0502.10

SHEET
A2.2

1 FIRE: SECOND FLOOR PLAN
 1/8"=1'-0"
 PLAN-NORTH



TOTAL SECOND FLOOR: 5,562 SF
 TOTAL BUILDING: 11,703 SF

GENERAL NOTES

1. APPROPRIATIONS AT RIGHT SIDE OF DRAWING TITLE INDICATES A COMPUTER DRAWING FILE NAME AND HAS NOTHING TO DO WITH CONSTRUCTION.
2. ALL DIMENSIONS ARE FROM GRIDLINE FACE OF FINISHING OR FACE OF CONCRETE TYPICAL, UNLESS NOTED OTHERWISE.
3. FOR STORY POLE LOCATIONS AND HEIGHTS, SEE SHEET A1.0.

BSA ARCHITECTS

A California Corporation
 501 Folsom Street, Fourth Floor
 San Francisco, CA 94105
 415.251-4720

CITY OF SAUSALITO
 PUBLIC WORKS DEPARTMENT
 1000 CALIFORNIA STREET
 SAUSALITO, CA 94965

SAUSALITO PUBLIC SAFETY FACILITY
 POLICE AND FIRE

FIRE: 333 JOHNSON STREET
 POLICE: 29 CALEDONIA STREET
 SAUSALITO, CA 94965

DATE:
 REVISIONS:


PLANNING SUBMITTAL SCHEMATIC DESIGN
 03/24/06

SHEET TITLE:
POLICE: FIRST FLOOR PLAN

© 2006 BSA Architects
 All drawings and written material appearing hereon are the property of BSA Architects. No part of this work or the contents thereof may be duplicated, used, or disclosed without the written consent of the architect.


DRAWN BY: JH
 CHECKED BY: DR
 JOB NO: 0502.10

SHEET
A2.3

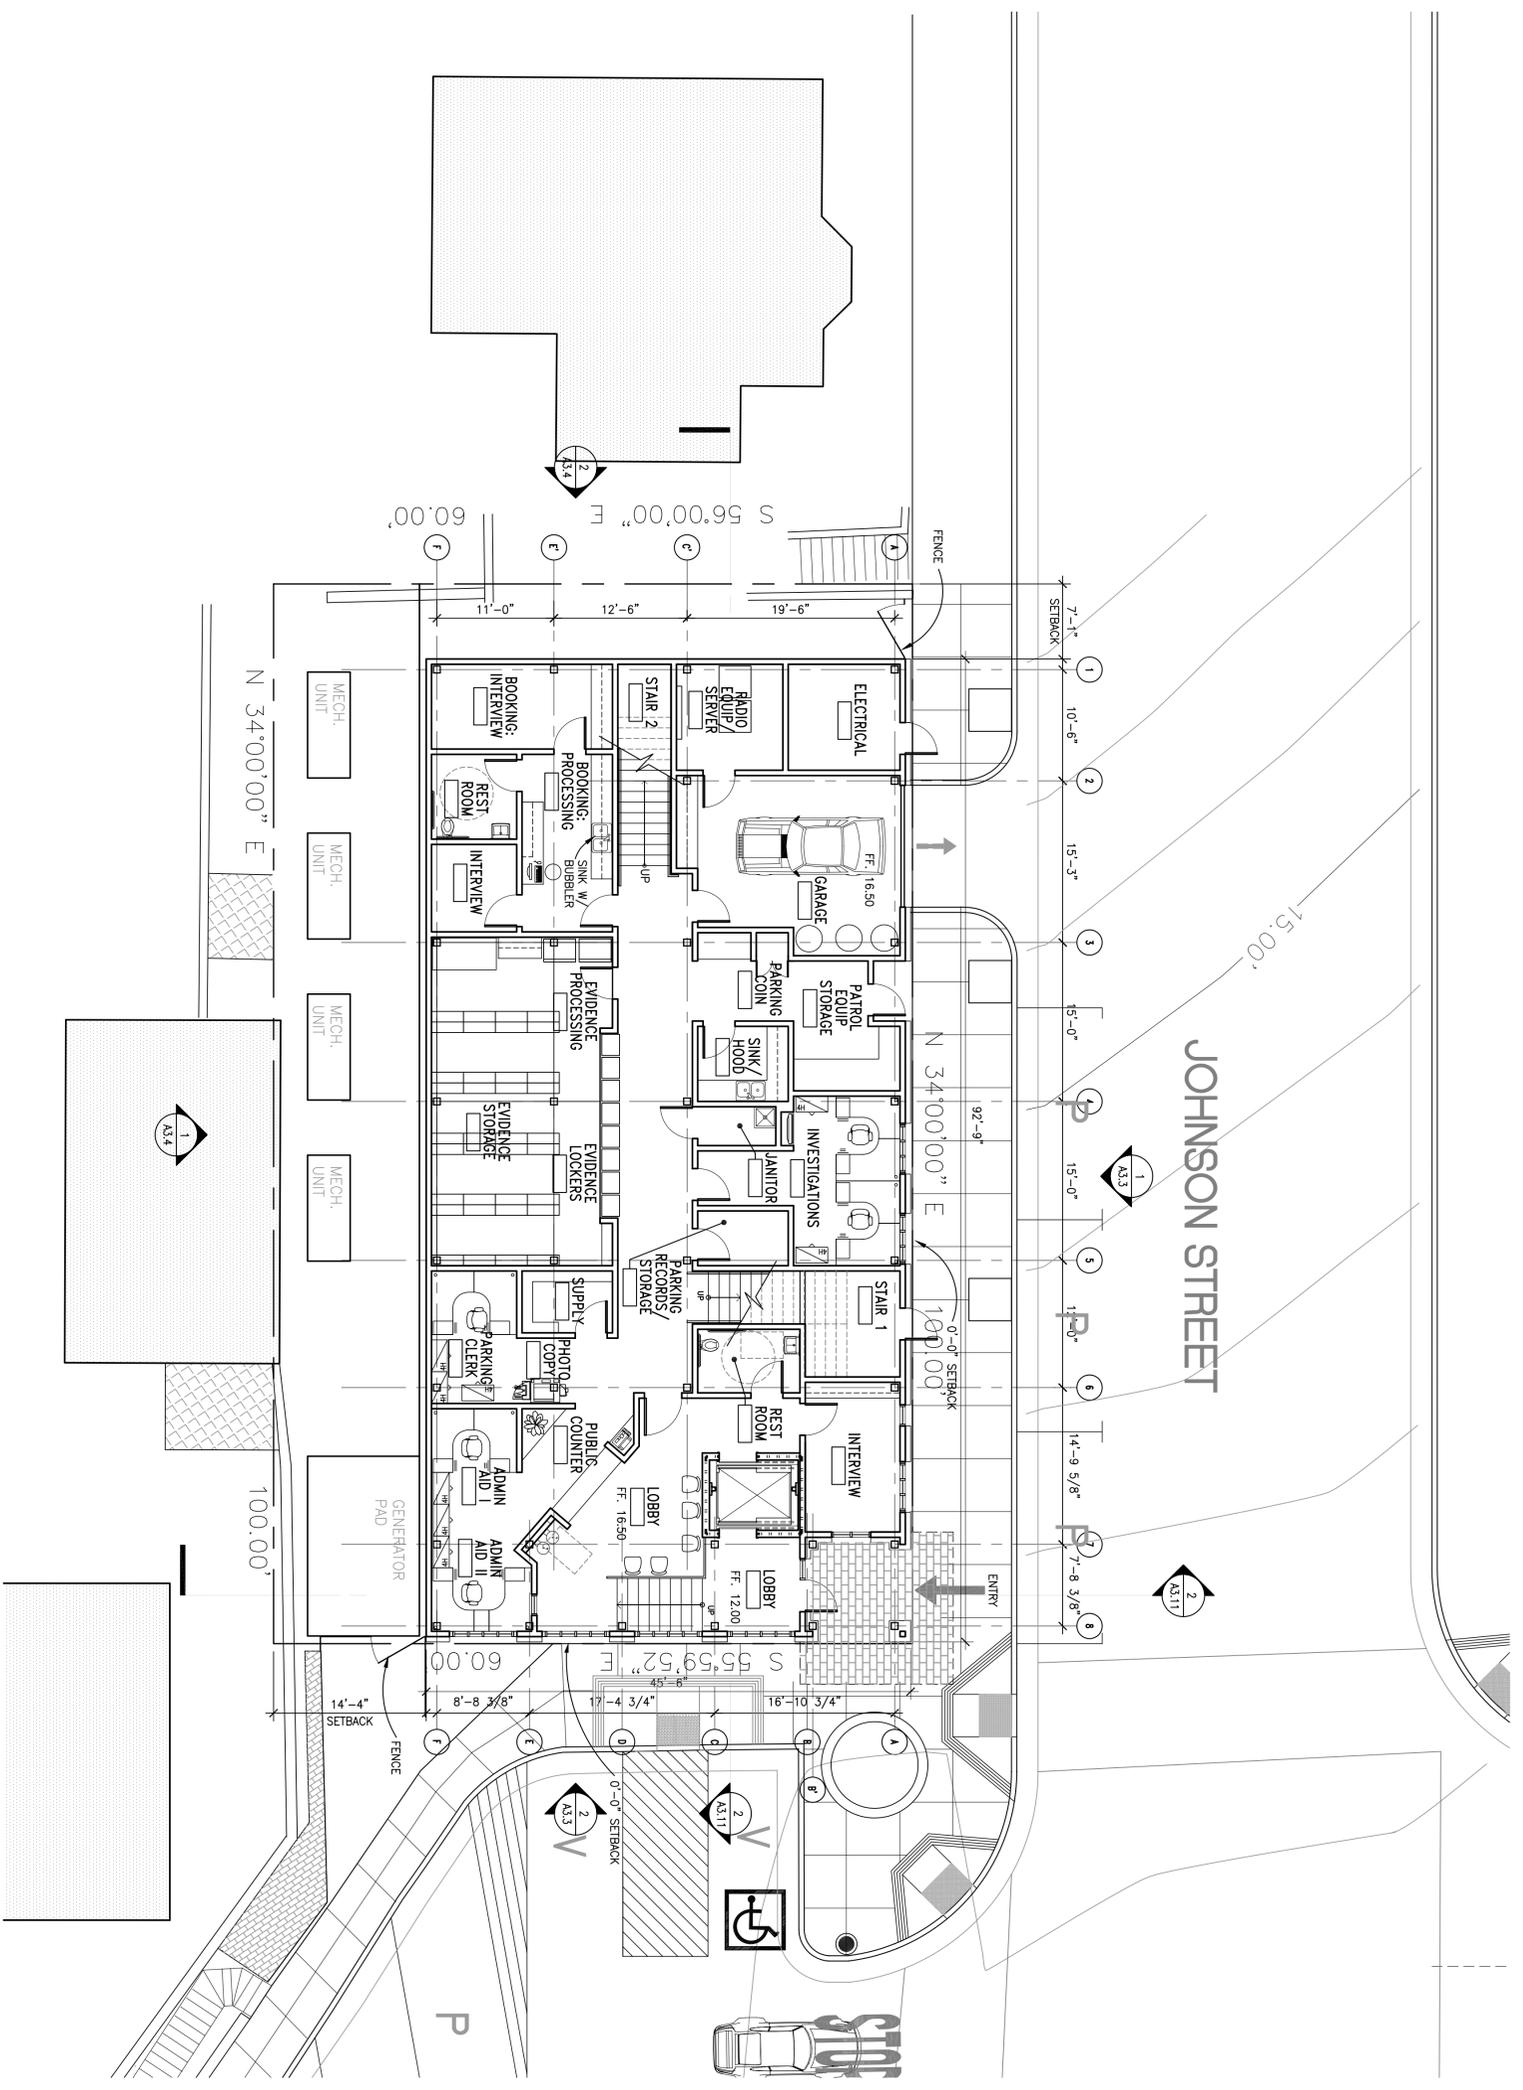


1 POLICE: FIRST FLOOR PLAN
 PLAN-P1
 1/8"=1'-0"
 TRUE NORTH
 PLAN NORTH

TOTAL FIRST FLOOR: 4,220 SF
 TOTAL BUILDING: 8,371 SF
 PREVIOUS BUILDING: 9,095 SF

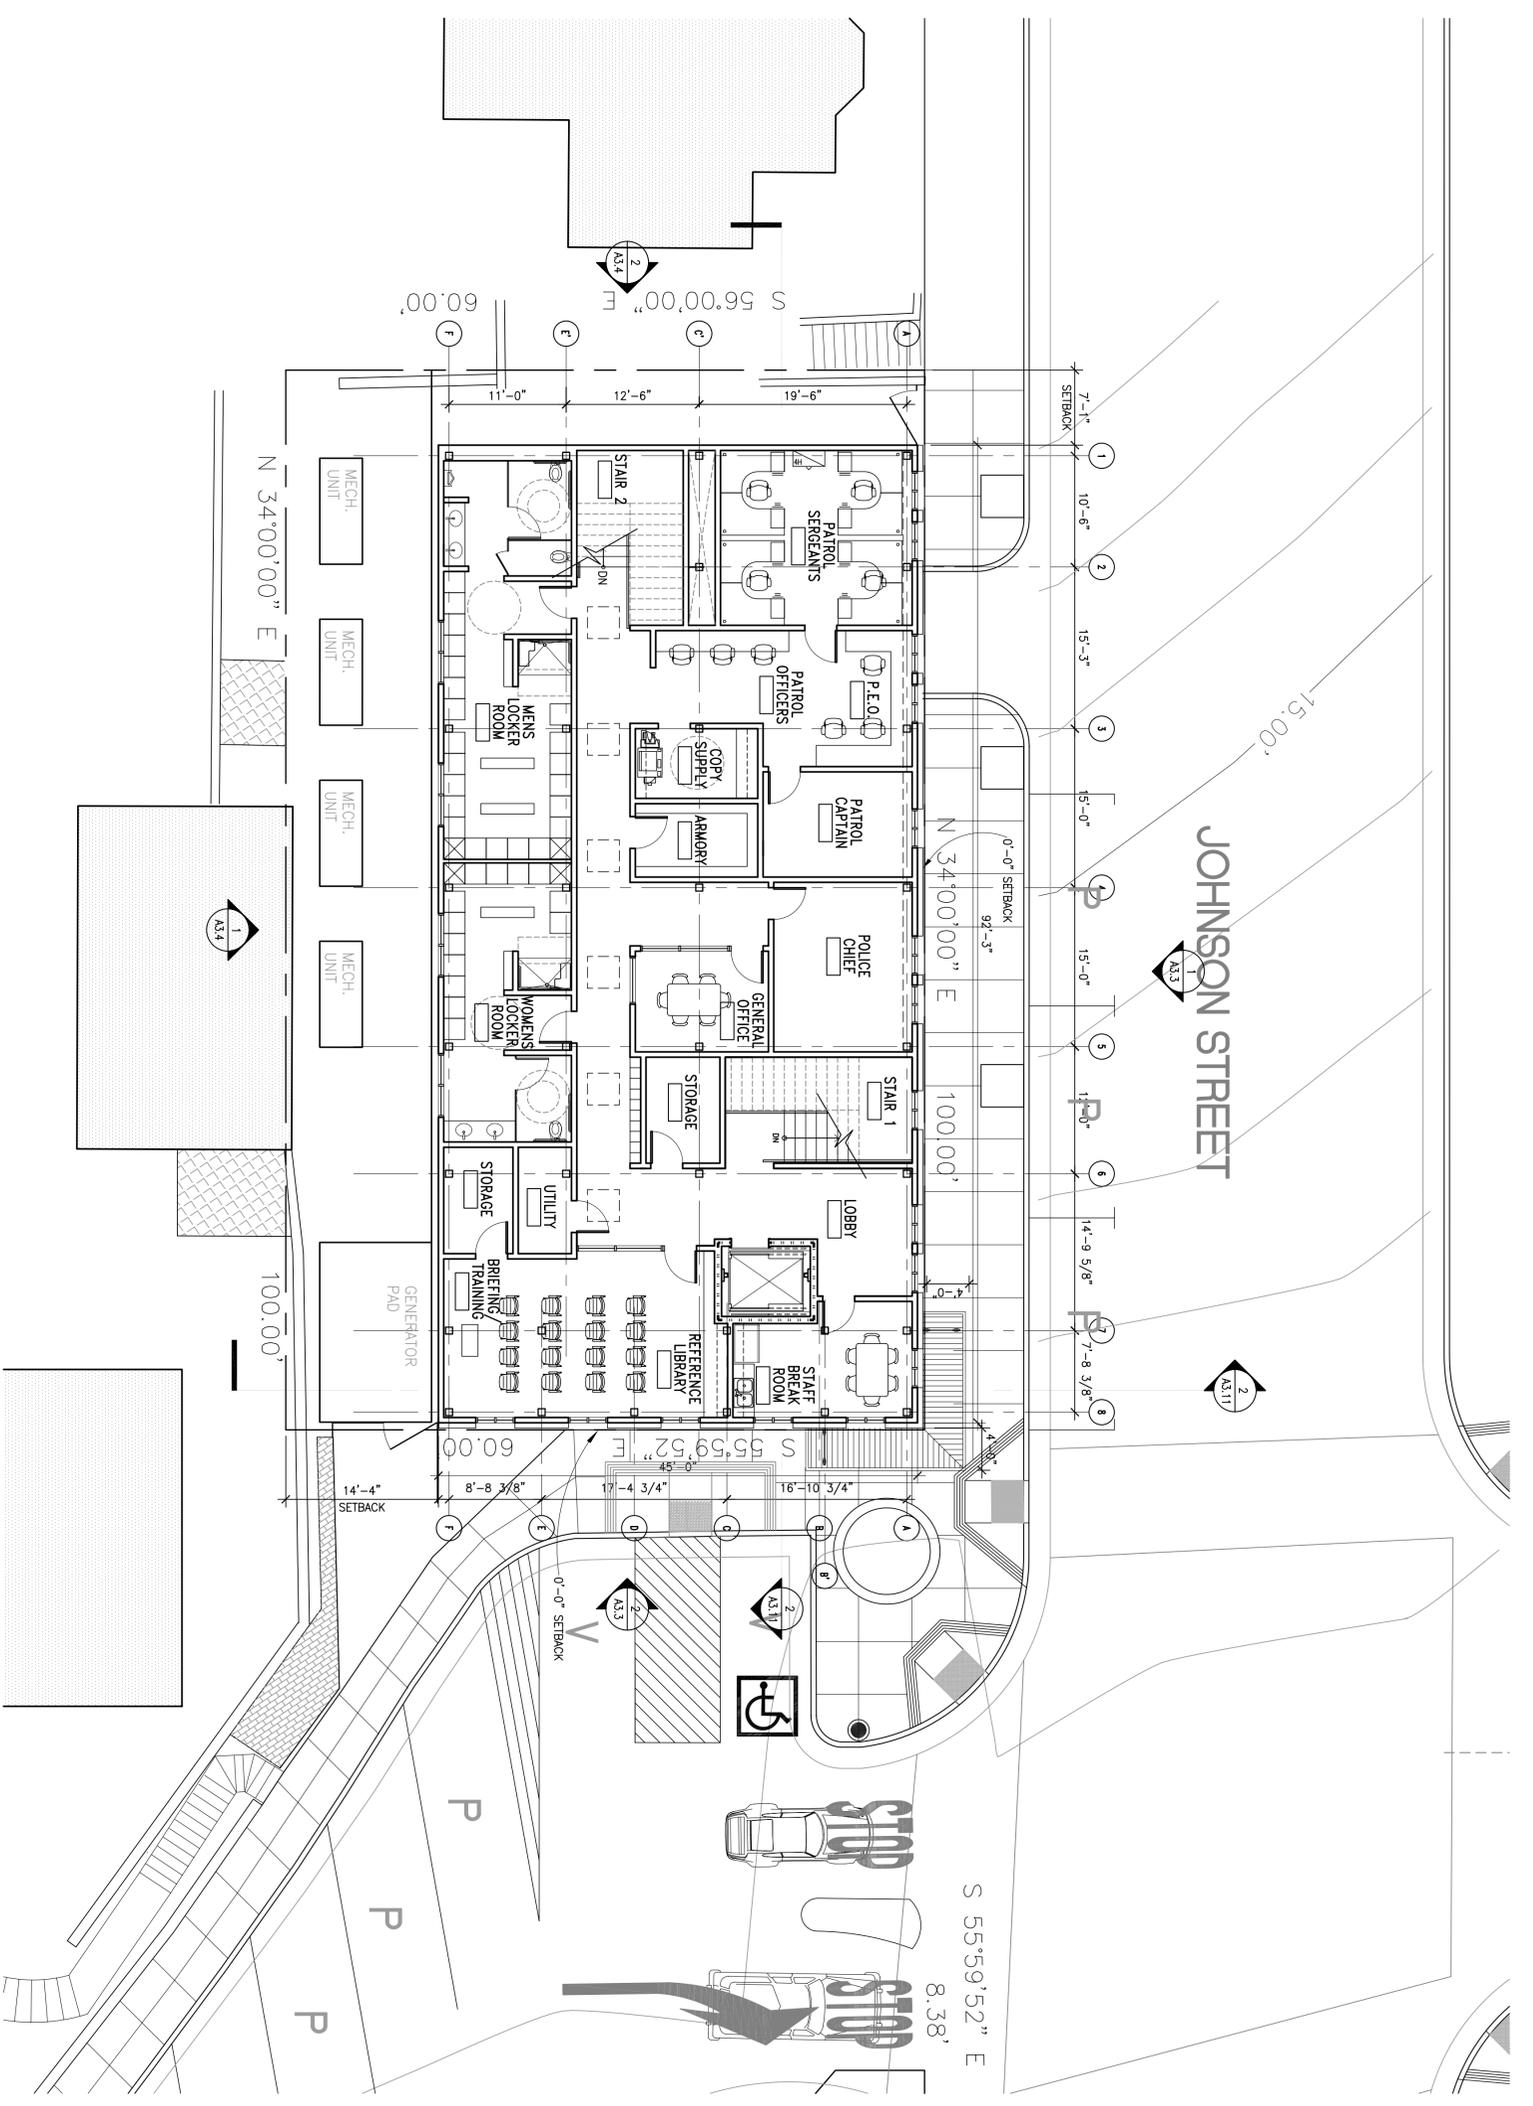

1 POLICE: SECOND FLOOR PLAN
 PLAN-F2
 1/8"=1'-0"

 

- GENERAL NOTES**
1. APPROPRIATIONS AT RIGHT SIDE OF DRAWING TITLE INDICATES A COMPUTER DRAWING FILE NAME AND HAS NOTHING TO DO WITH CONSTRUCTION.
 2. ALL DIMENSIONS ARE FROM GRIDLINE FACE OF FRAMING OR FACE OF CONCRETE TYPICAL, UNLESS NOTED OTHERWISE.
 3. FOR STORY POLE LOCATIONS AND HEIGHTS, SEE SHEET A1.0.

BSA ARCHITECTS

A California Corporation
 501 Folsom Street, Fourth Floor
 San Francisco, CA 94105
 415.251.4720



SAUSALITO PUBLIC SAFETY FACILITY
 POLICE AND FIRE

FILE: 333 JOHNSON STREET
 POLICE: 29 CALEDONIA STREET
 SAUSALITO, CA 94965

DATE:
REVISIONS:

PLANNING SUBMITTAL SCHEMATIC DESIGN
 03/24/06


SHEET TITLE:
POLICE: SECOND FLOOR PLAN

TOTAL SECOND FLOOR: 4,151 SF
 TOTAL BUILDING: 6,371 SF
 PREVIOUS BUILDING: 9,095 SF

DRAWN BY: JH
CHECKED BY: OR
JOB NO.: 0502.10

SHEET
A2.4


© 2006 BSA Architects
 All drawings and written material appearing hereon are the property of BSA Architects. No part of this work or the contents thereof may be reproduced, stored in a retrieval system, or transmitted in any form or by any means, electronic, mechanical, photocopying, recording, or by any information storage and retrieval system, without the prior written consent of the architect.

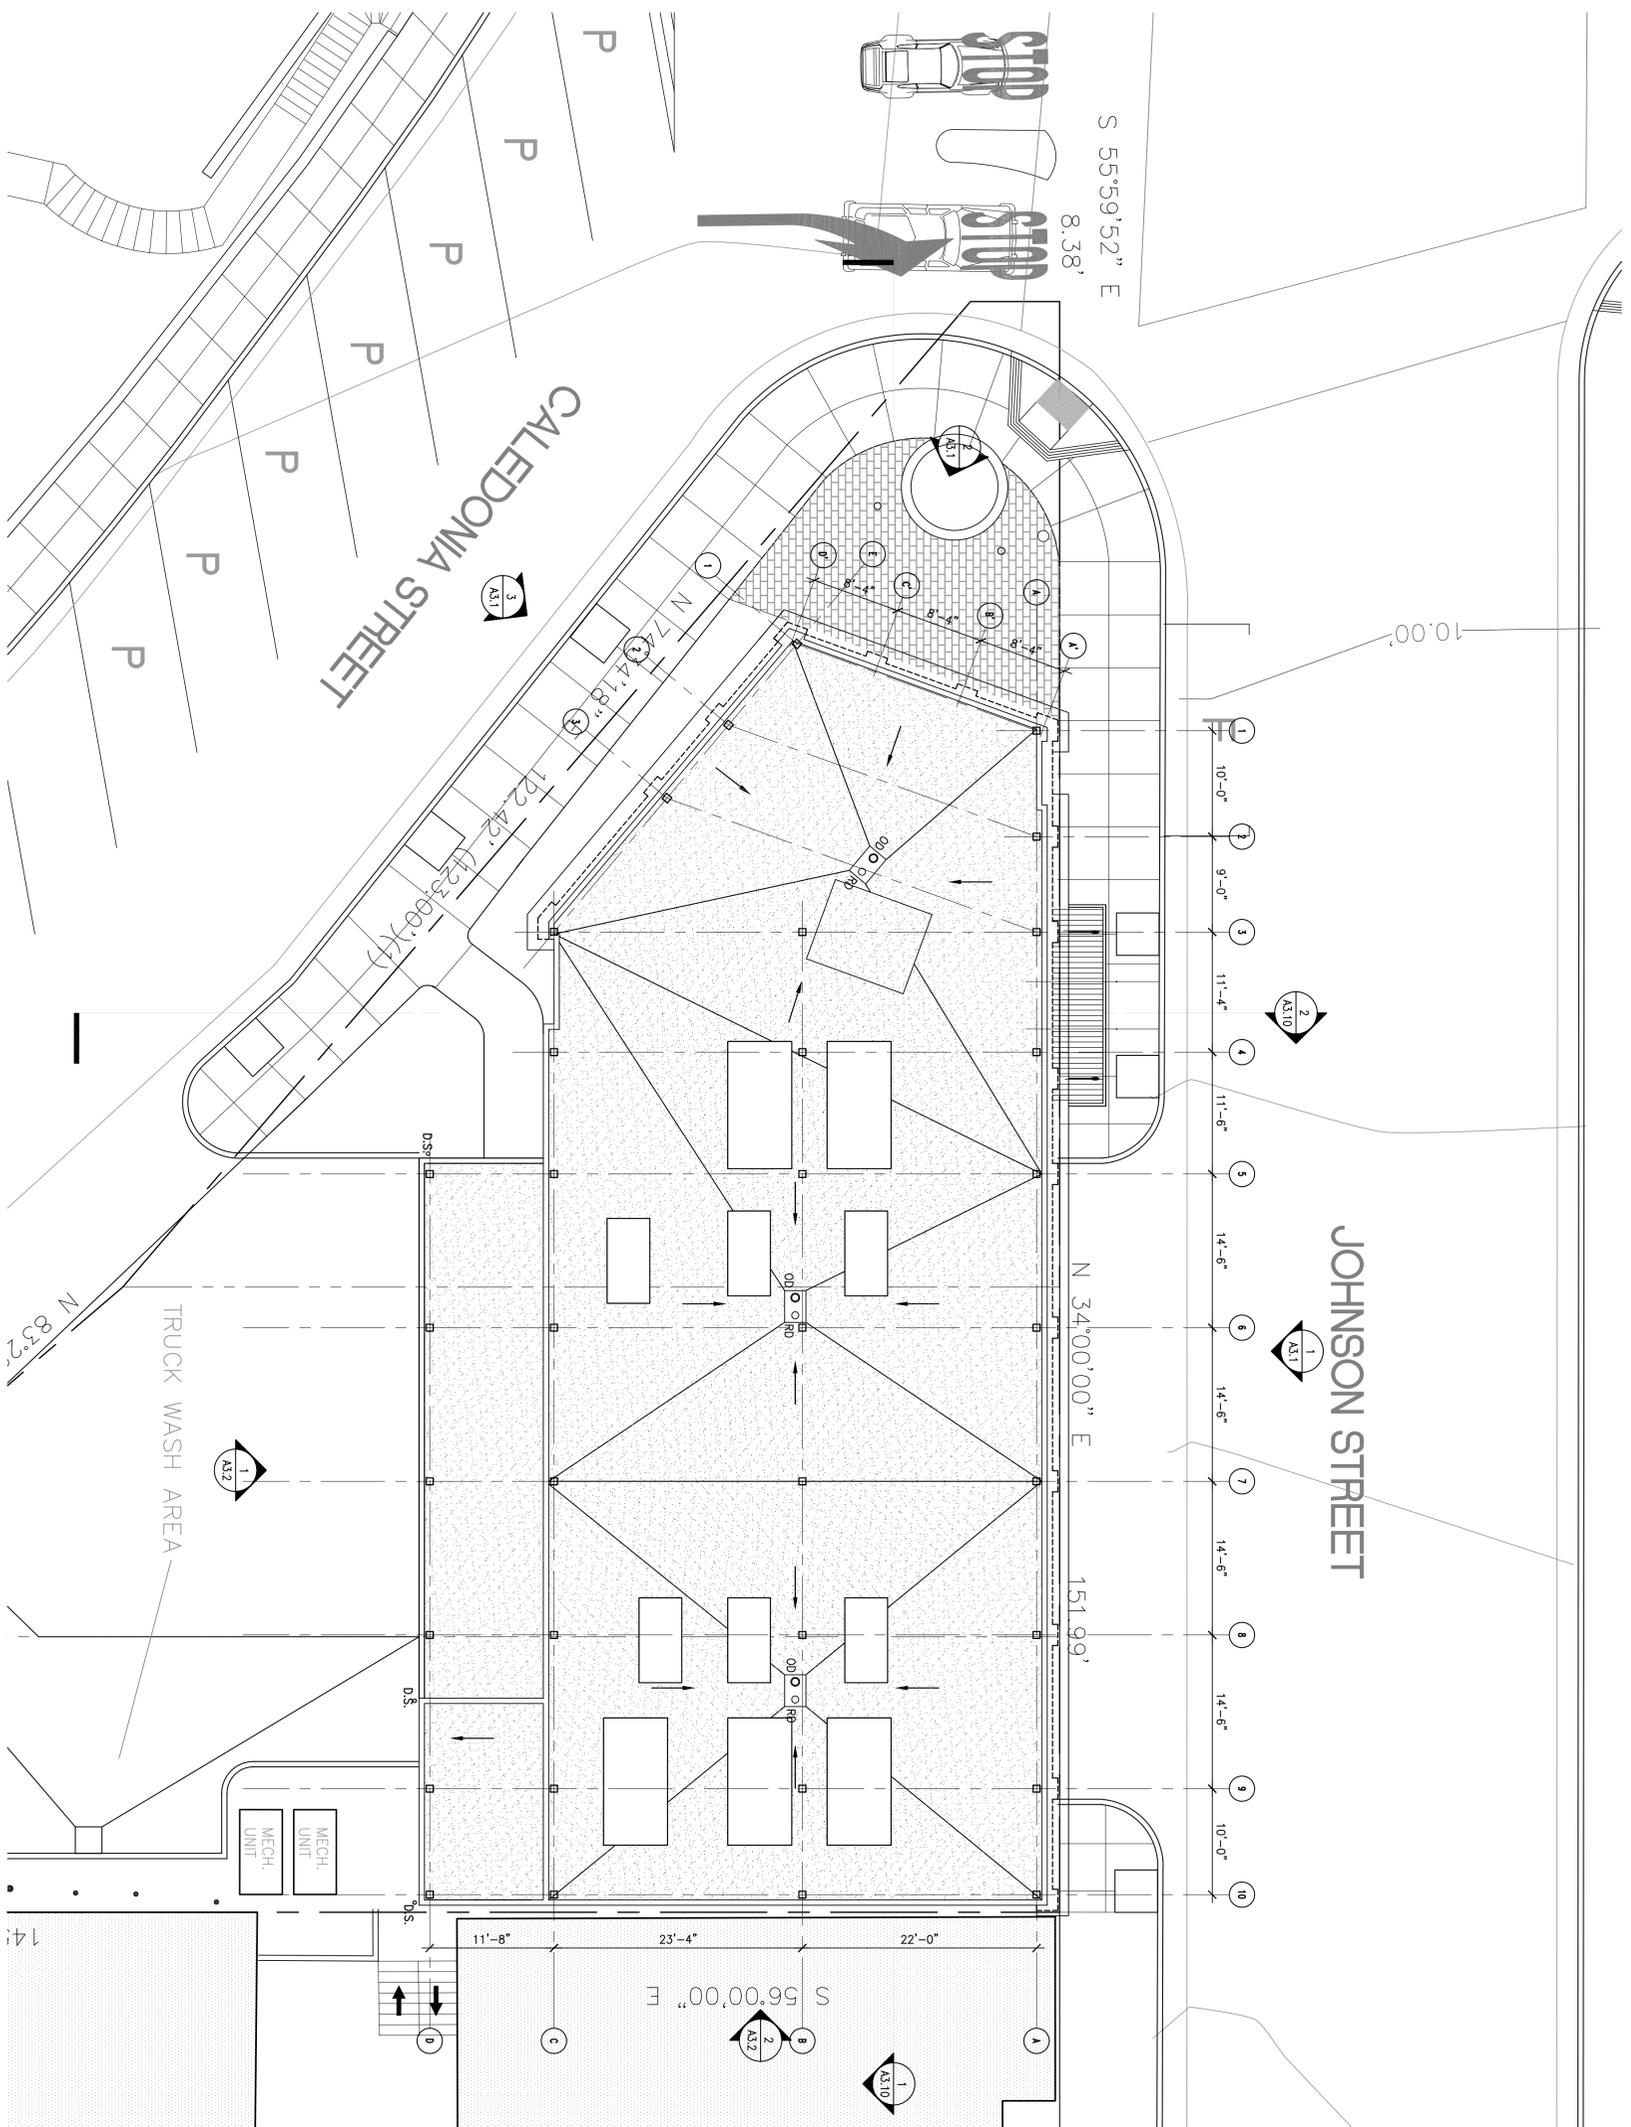

ROOF PLAN LEGEND	
3/8:12	ROOF SLOPE
OS	DOWNSPOUT
	ROOF WALKWAY PAD - SEE DETAIL AX-X
	SINGLE PLY ROOF MEMBRANE
	LAMINATED GLASS CANOPY ROOF

- ROOF PLAN NOTES**
1. ROOF PENETRATIONS TO BE PAINTED TO MATCH ROOF. REFER TO MECH, PLUM, & ELEC. FOR FULL EXTENT OF ROOF PENETRATIONS.
 2. ALL MECH, ELECTRICAL, & PLUMBING RUNS ON ROOF TOP TO BE PLACED ON MECH. SLEEPERS TYP. FOR REFERENCE SEE MECHANICAL/PLUMBING DRAWINGS.
 3. REFER TO SHEET AX-X FOR ROOF AND CANOPY DETAILS.
 4. UNLESS OTHERWISE NOTED, DOWNSPOUTS ARE 4" ROUND G.S.M. FOR DOWNSPOUT DETAILS; SEE SHEET AX-X
 5. SEE PLUMBING DRAWINGS FOR DETAIL OF PLUMBING VENT PENETRATION THROUGH ROOF.
 6. S.S.D. FOR SLOPES OF FLAT ROOFS. TAPER RIGID INSULATION, TYPICAL.

1 FIRE: ROOF PLAN
1/8"=1'-0"

 

BSA ARCHITECTS

A California Corporation
501 Folsom Street, Fourth Floor
San Francisco, CA 94105
415.251.4720

SAUSALITO PUBLIC SAFETY FACILITY
POLICE AND FIRE

FIRE: 333 JOHNSON STREET
POLICE: 29 CALEDONIA STREET
SAUSALITO, CA 94965

DATE:
REVISIONS:


PLANNING SUBMITTAL SCHEMATIC DESIGN
03/24/06

SHEET TITLE:
FIRE: ROOF PLAN

© 2006 BSA Architects
All drawings and written material appearing hereon are the property of BSA Architects. No part of this work or the contents hereof may be reproduced, stored in a retrieval system, or transmitted in any form or by any means, electronic, mechanical, photocopying, recording, or by any information storage and retrieval system, without the prior written consent of the architect.

DRAWN BY: JH
CHECKED BY: DR
JOB NO: 0502.10

SHEET
A2.5

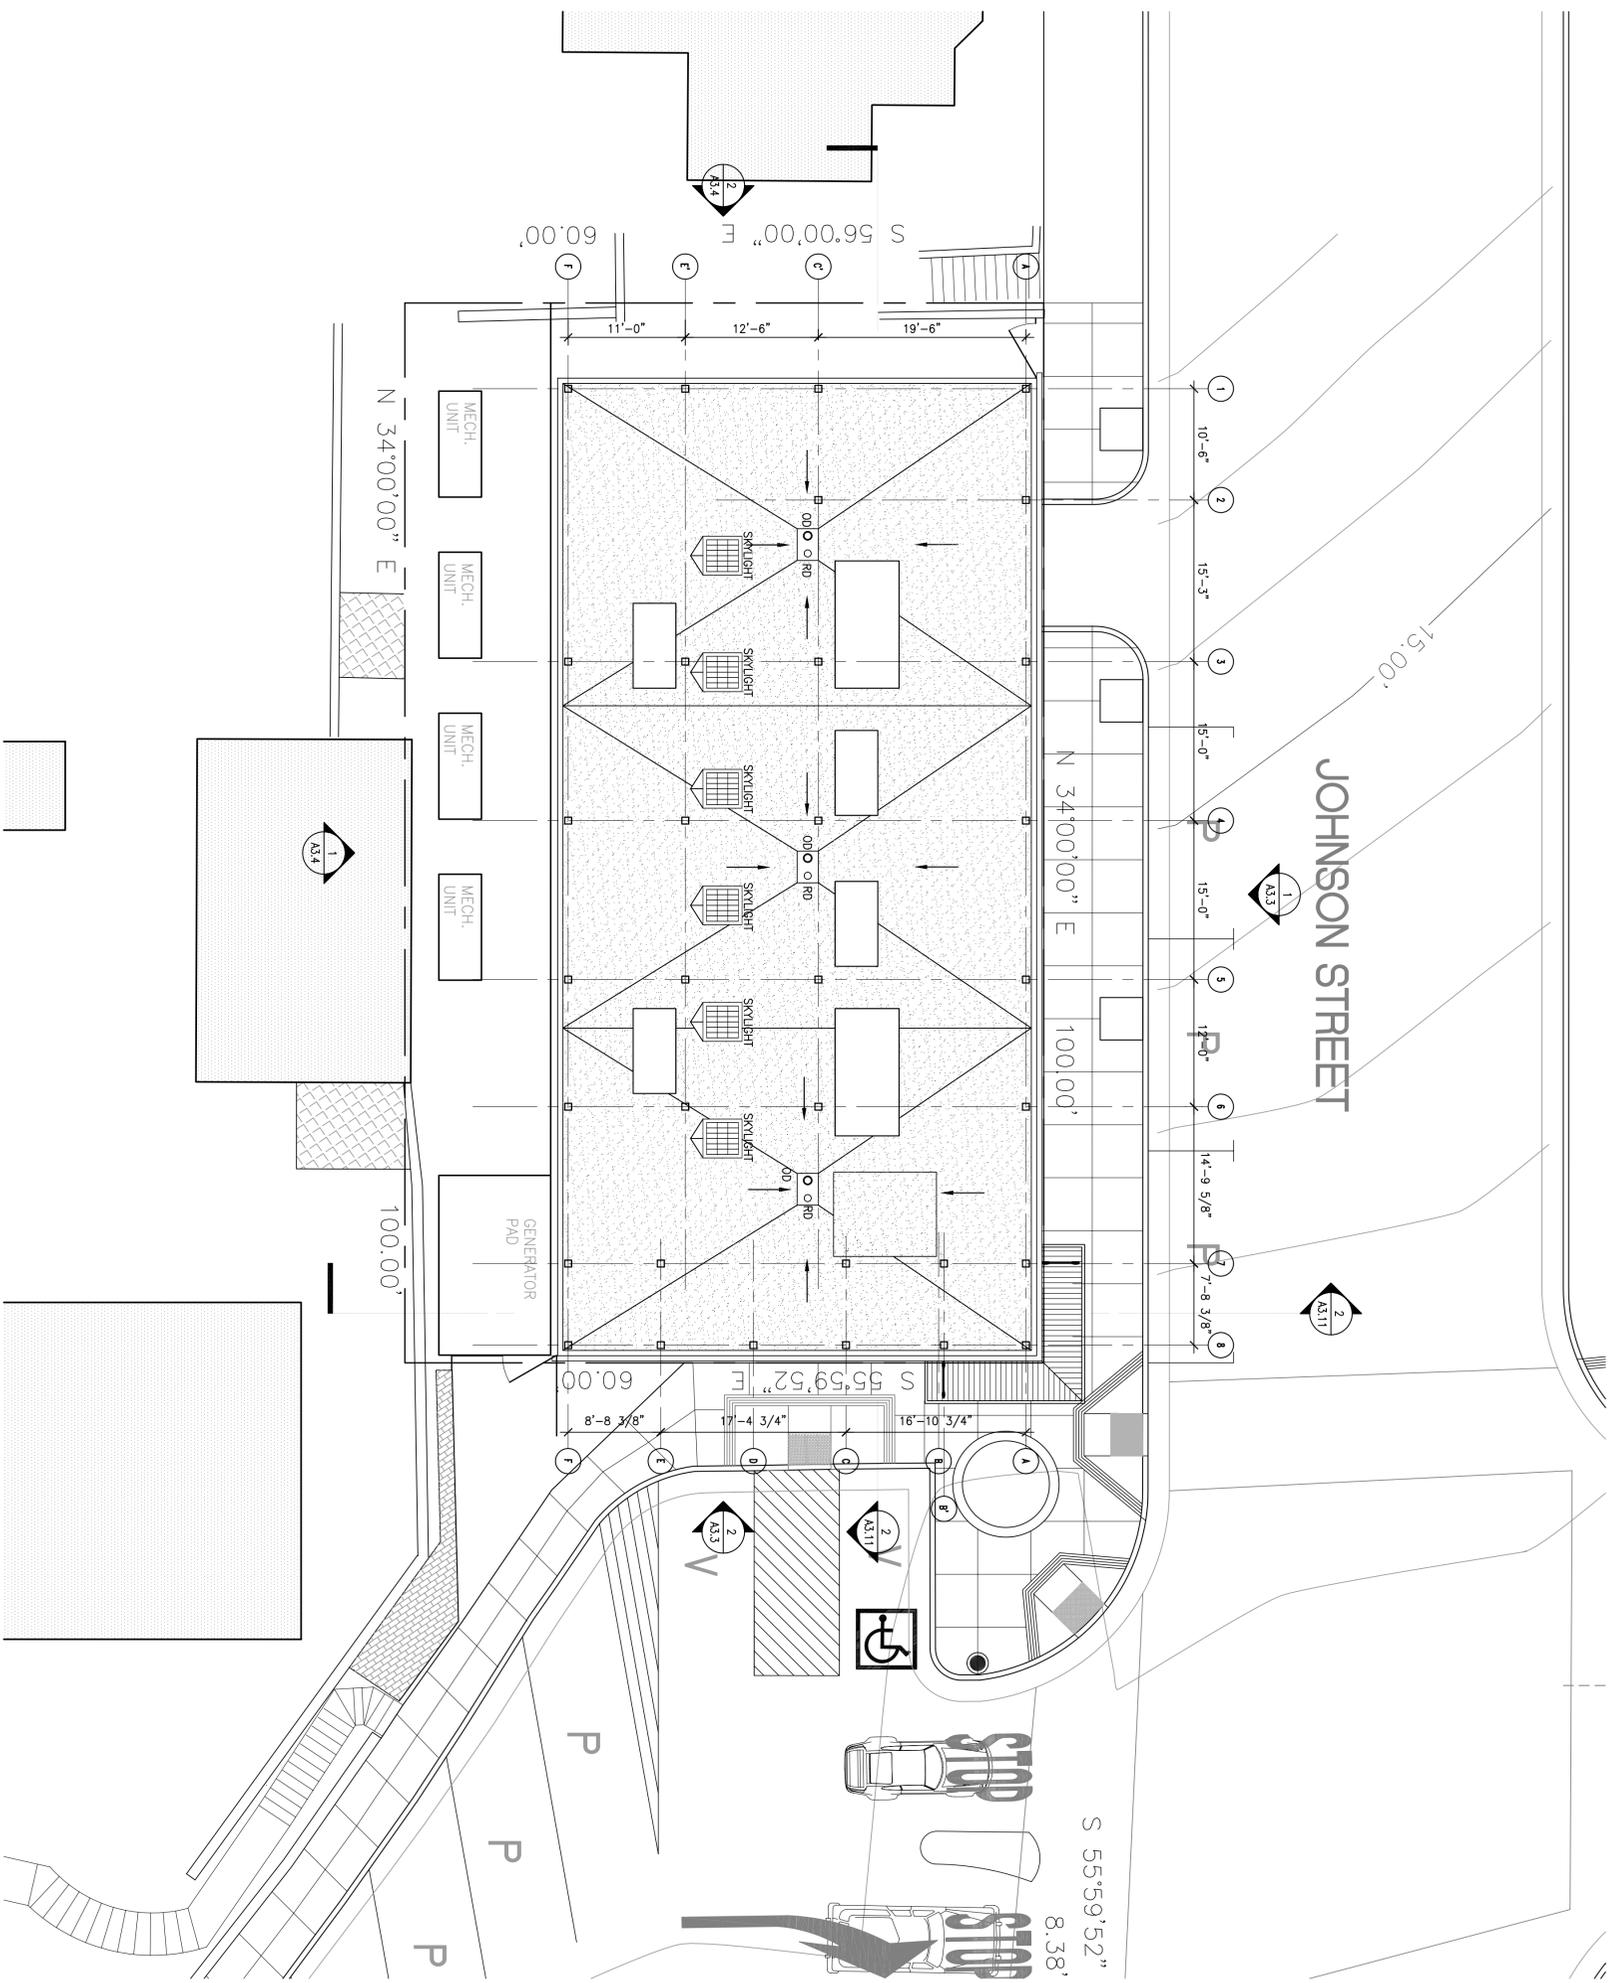

ROOF PLAN LEGEND	
	ROOF SLOPE
	DOWNSPOUT
	ROOF WALKWAY PAD - SEE DETAIL
	SINGLE PLY ROOF MEMBRANE
	LAMINATED GLASS CANOPY ROOF
	A-X

- ROOF PLAN NOTES**
1. ROOF PENETRATIONS TO BE PAINTED TO MATCH ROOF. REFER TO MECH, PLUM, & ELEC. FOR FULL EXTENT OF ROOF PENETRATIONS.
 2. ALL MECH, ELECTRICAL & PLUMBING RUNS ON ROOF TOP TO BE PLACED ON MECH, SLEEPERS TRP. FOR REFERENCE SEE MECHANICAL/PLUMBING DRAWINGS.
 3. REFER TO SHEET A-X FOR ROOF AND CANOPY DETAILS.
 4. UNLESS OTHERWISE NOTED, DOWNSPOUTS ARE 4" ROUND G.S.M. FOR DOWNSPOUT DETAILS, SEE SHEET A-X
 5. SEE PLUMBING DRAWINGS FOR DETAIL OF PLUMBING VENT PENETRATION THROUGH ROOF.
 6. S.S.D. FOR SLOPES OF FLAT ROOFS. TAPER RIGID INSULATION, TYPICAL.

1 POLICE: ROOF PLAN



BSA ARCHITECTS

A California Corporation
 501 Folsom Street, Fourth Floor
 San Francisco, CA 94105
 415.281.4720



SAUSALITO PUBLIC SAFETY FACILITY
 POLICE AND FIRE

FIRE: 333 JOHNSON STREET
 POLICE: 29 CALEDONIA STREET
 SAUSALITO, CA 94965

DATE:
REVISIONS:

PLANNING SUBMITTAL SCHEMATIC DESIGN
 03/24/06

SHEET TITLE:
POLICE: ROOF PLAN

© 2006 BSA Architects
 All drawings and written material appearing hereon are the property of BSA Architects. No part of this work or the contents hereof may be reproduced, stored in a retrieval system, or transmitted in any form or by any means, electronic, mechanical, photocopying, recording, or by any information storage and retrieval system, without the prior written consent of the architect.

DRAWN BY: JH
CHECKED BY: DR
JOB NO.: 0502.10

SHEET A2.6