

DATE AND DESCRIPTION:

DESIGN REVIEW	22 MAY 2013
DES. REV. RESUBMIT	26 JULY 2013
BGDC RESUBMITTAL	30 SEPTEMBER 2013
RESPONSE TO BGDC	21 OCTOBER 2013
DES. REV. RESUBMIT #2	15 NOVEMBER 2013
RE-BUILT BOARDWALK	19 MARCH 2014
NAVD DATUM	27 MARCH 2014
SMCSD COMMENTS RESP.	29 APRIL 2014
UNIT #5 & GARAGE MODIF.	11 JUNE 2014
REVS 207 BRIDGEWAY	18 JUNE 2014
REVS--25 JUNE 2014	
REVS--1 JULY 2014	
REVS--7 JULY 2014	
REVS--23 JULY 2014	


THESE DRAWINGS CONSTITUTE THE ORIGINAL WORK OF THE ARCHITECT AND MAY NOT BE USED WITHOUT HIS WRITTEN CONSENT © 2013 MICHAEL REX ASSOCIATES

DRAWN BY: _____
 CHECKED BY: MRA
 SCALE: 1/8" = 1'-0"


STREET / FENCE ELEVATIONS

SHEET


A3.4

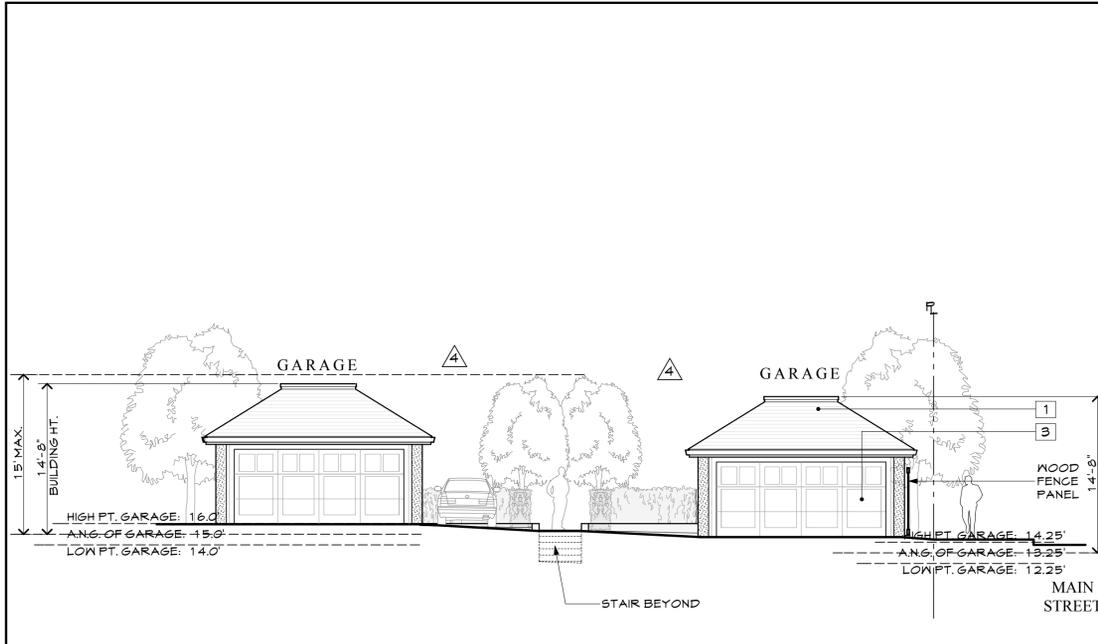


GARAGE--WEST ELEVATION 6

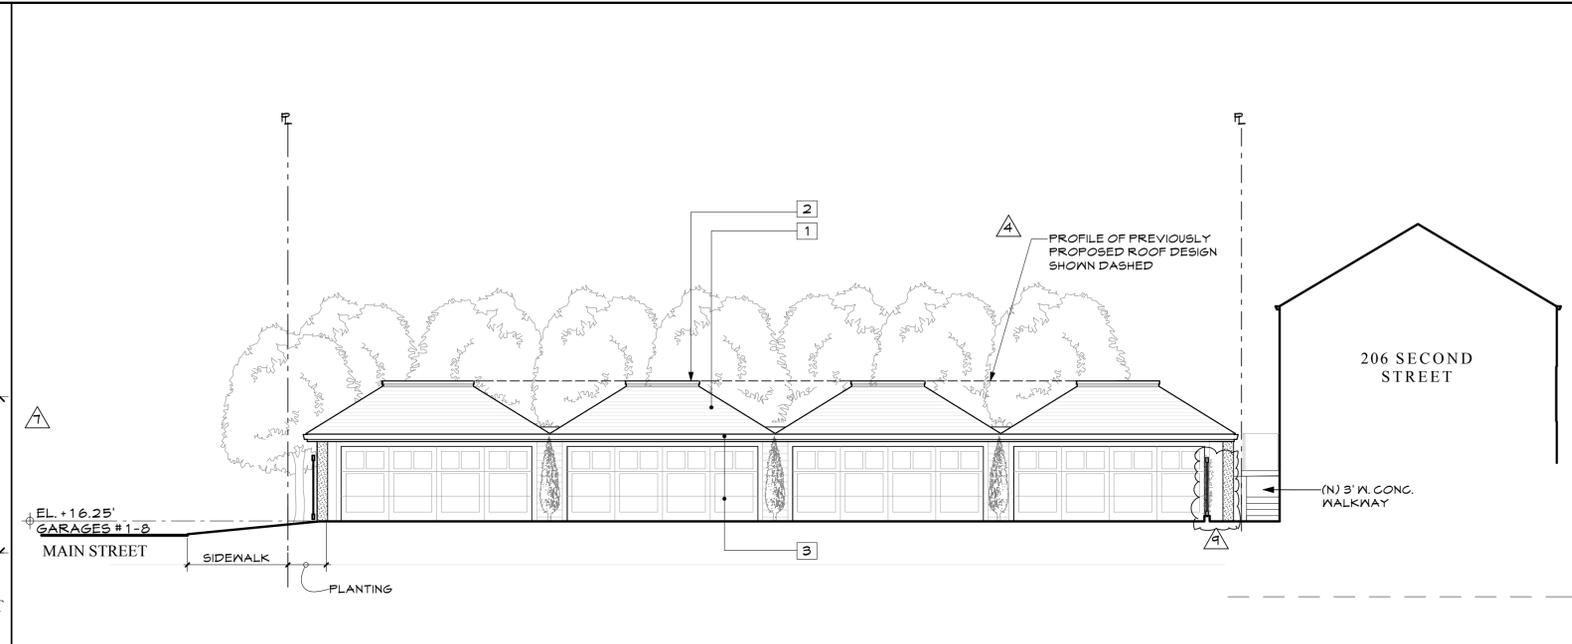


GARAGE--EAST ELEVATION 3

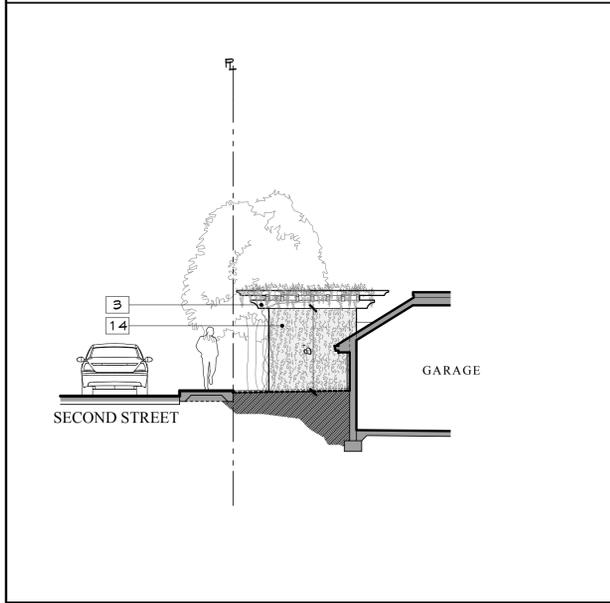


TRASH ENCLOSURE 5

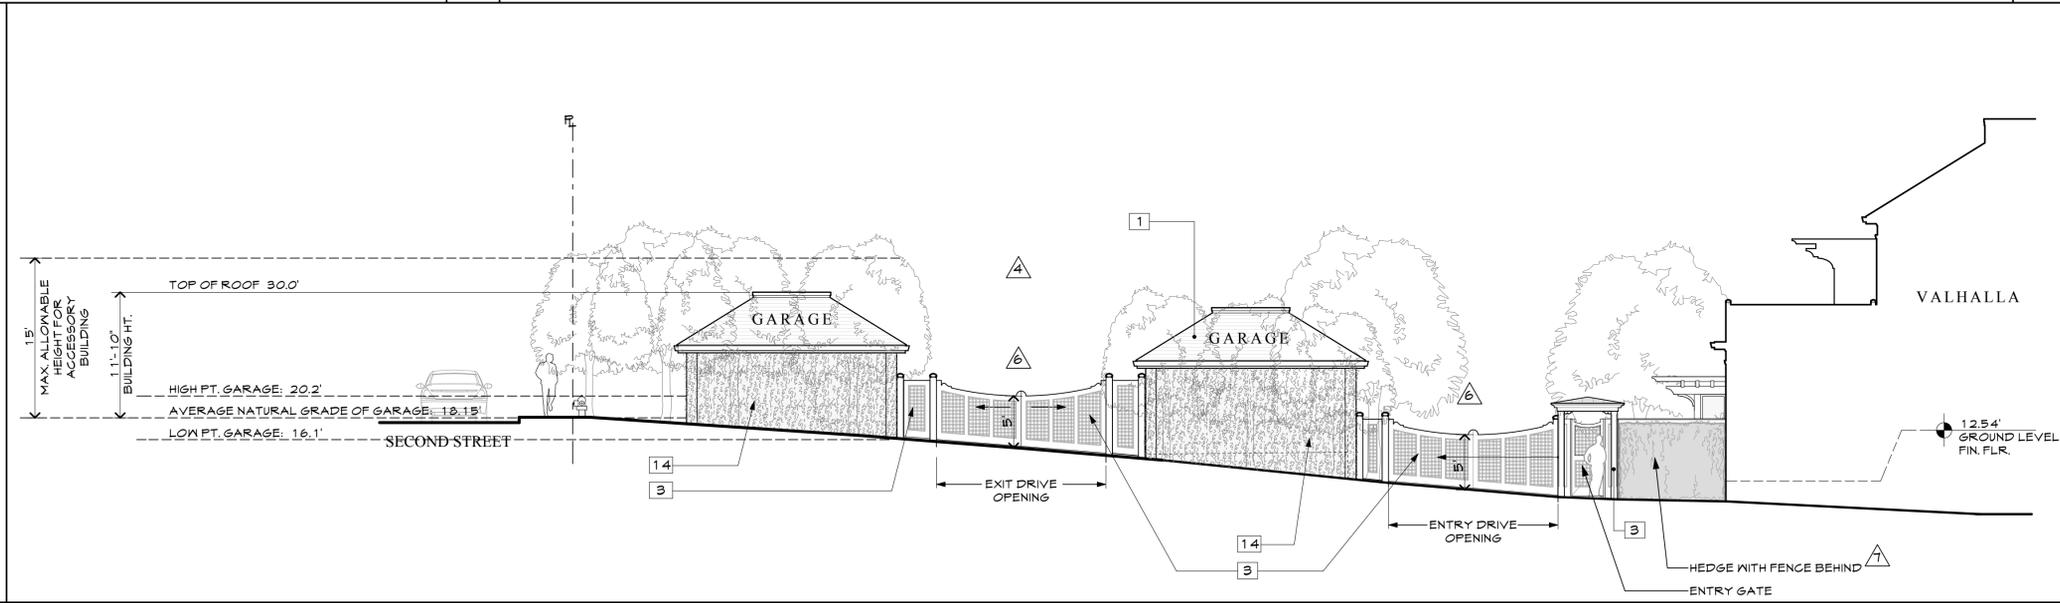

ELEVATION ALONG MAIN STREET 2

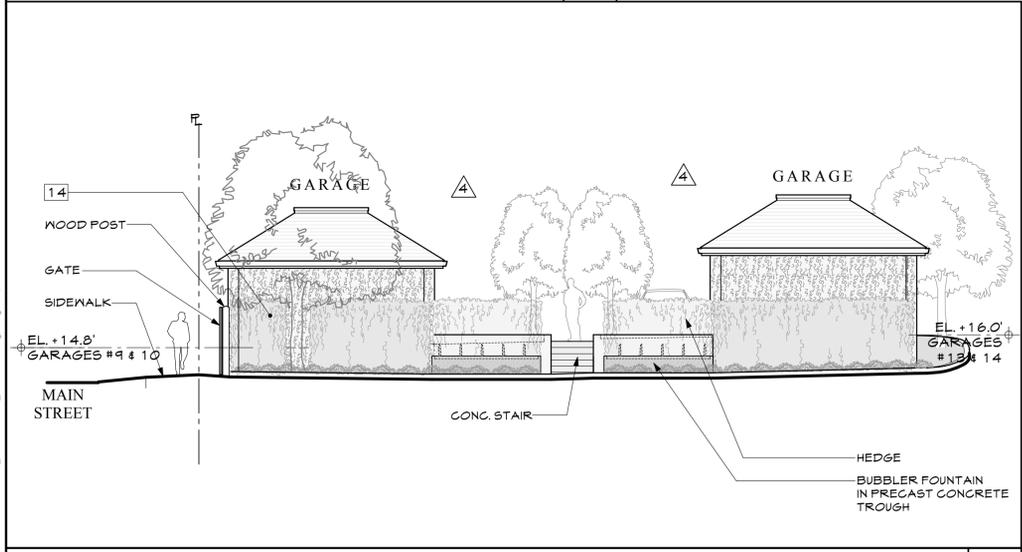

GARAGE--EAST ELEVATION 4

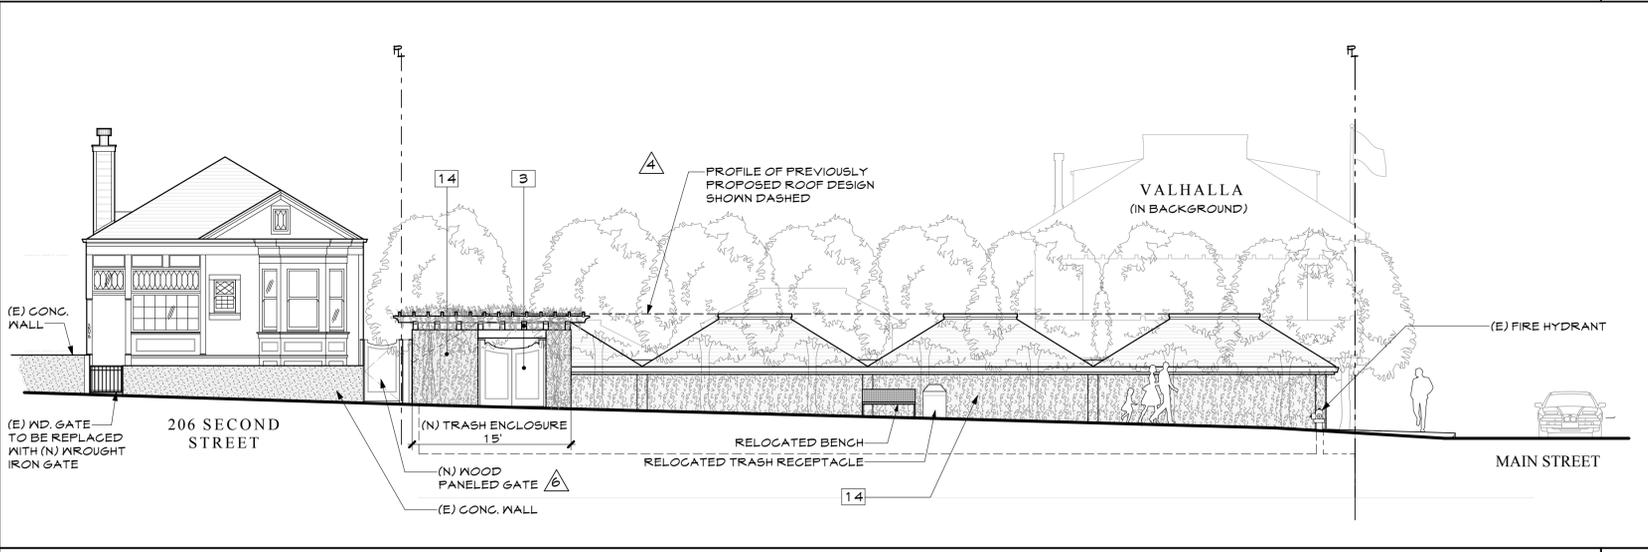

ELEVATION ALONG SECOND STREET 1

I:\mrm\K\1\131\Valhalla_Residents\131_TK_7\Frdg_131_2014_7_2_06.Plt