




SOURCE: Microsoft Virtual Earth, 2010; County of Marin, 2014 Golden Gate Sausalito Ferry Terminal Vessel Boarding Rehabilitation Project

Local Vicinity Map

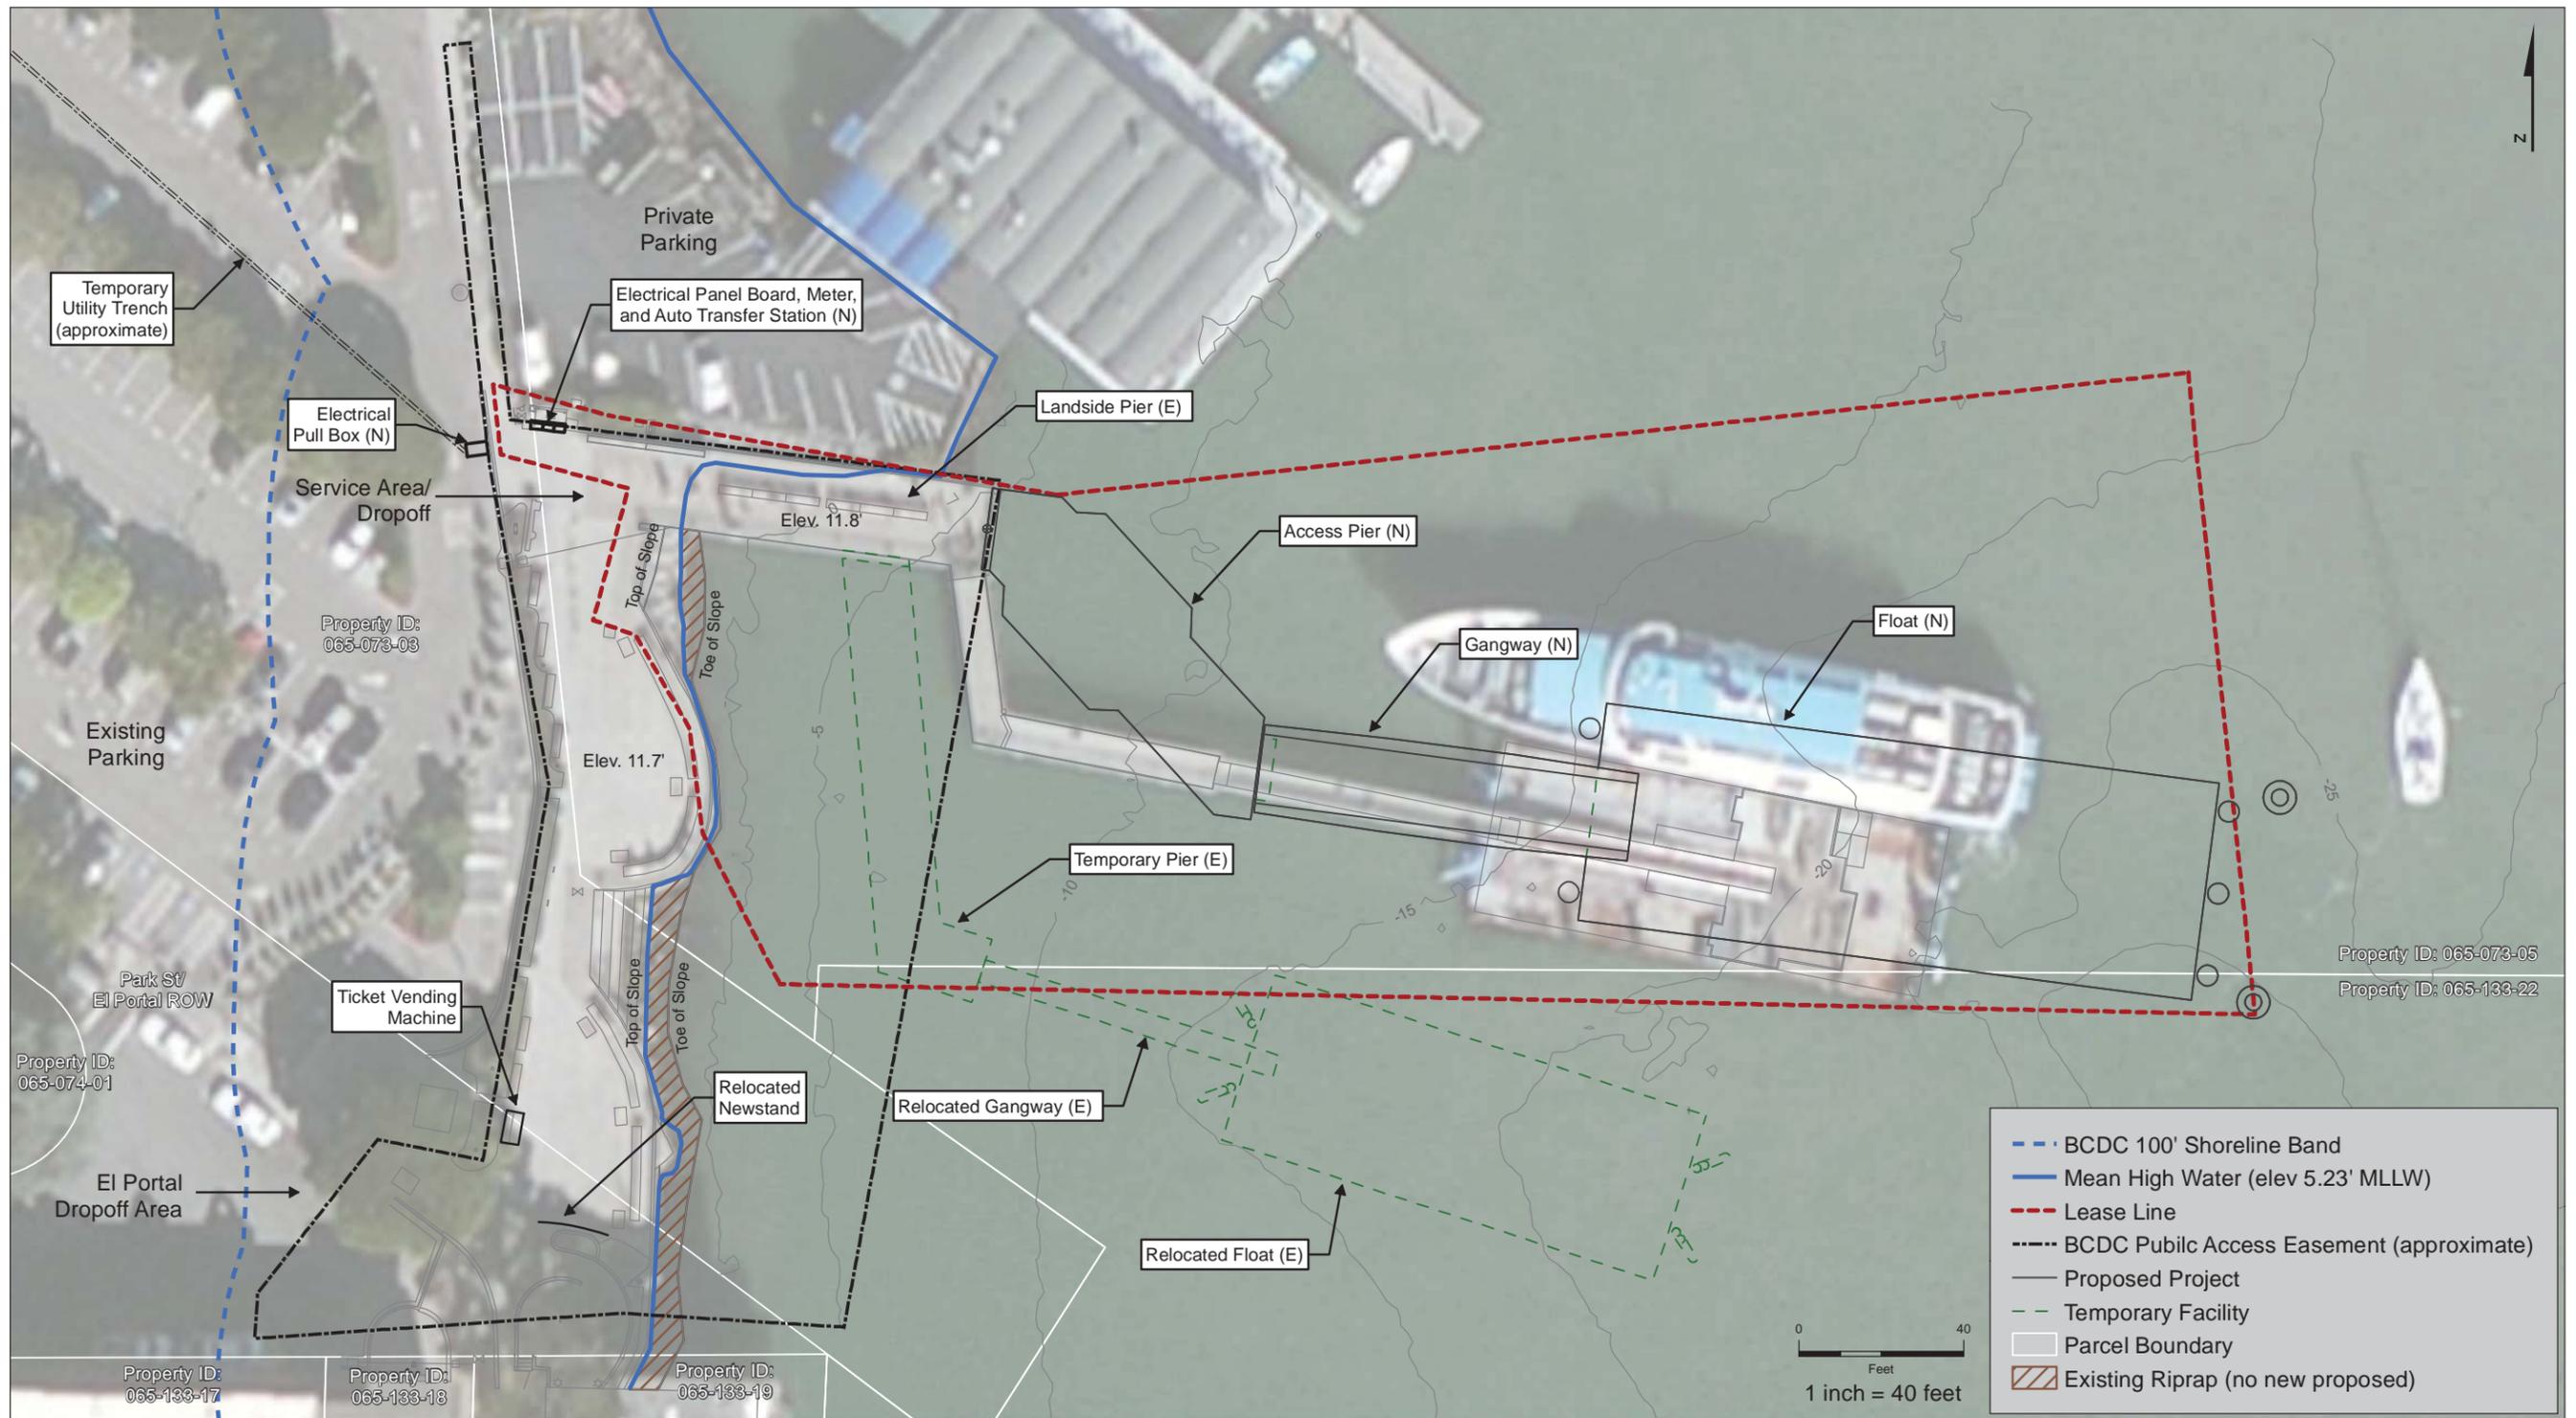

SOURCE: Microsoft Virtual Earth, 2010; County of Marin, 2014; Moffatt and Nichol, 2014

Golden Gate Sausalito Ferry Terminal Vessel Boarding Rehabilitation Project

Site Plan

Sausalito Ferry Terminal

Existing






Views of Terminal Use During Boarding



SOURCE: Golden Gate Bridge, Highway, & Transportation District, 2014.

Golden Gate Ferry Sausalito Terminal Vessel Boarding Rehabilitation


Existing Conditions in Vicinity of Project Site

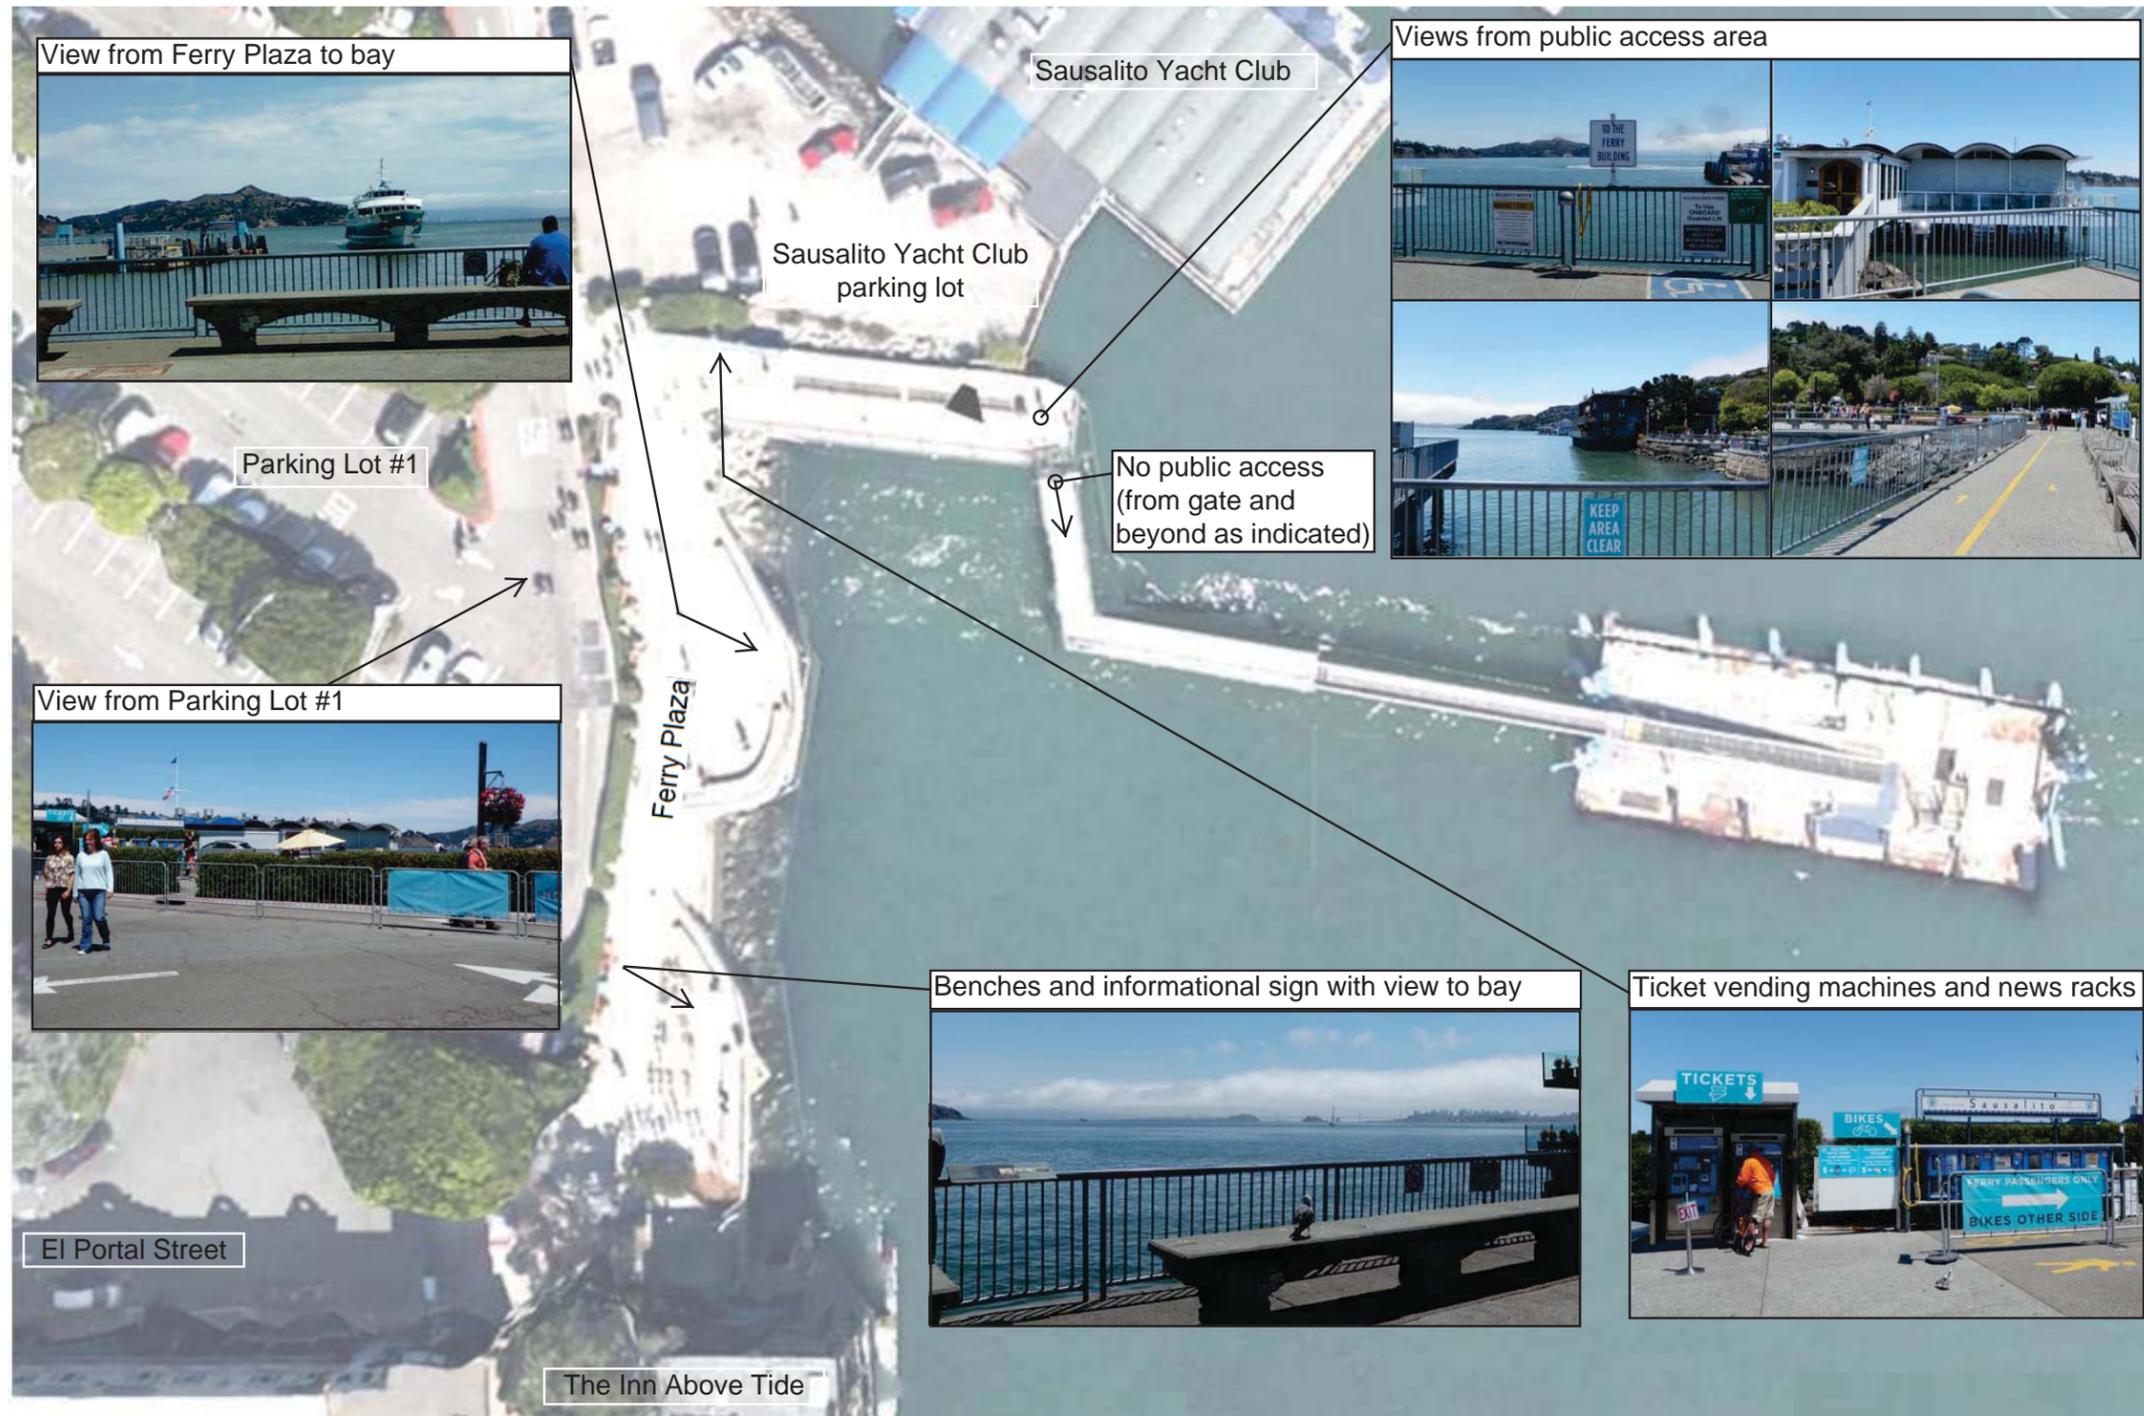

SOURCE: Golden Gate Bridge, Highway, & Transportation District, 2014.

Golden Gate Ferry Sausalito Terminal Vessel Boarding Rehabilitation

Existing Conditions at and Adjacent to Project

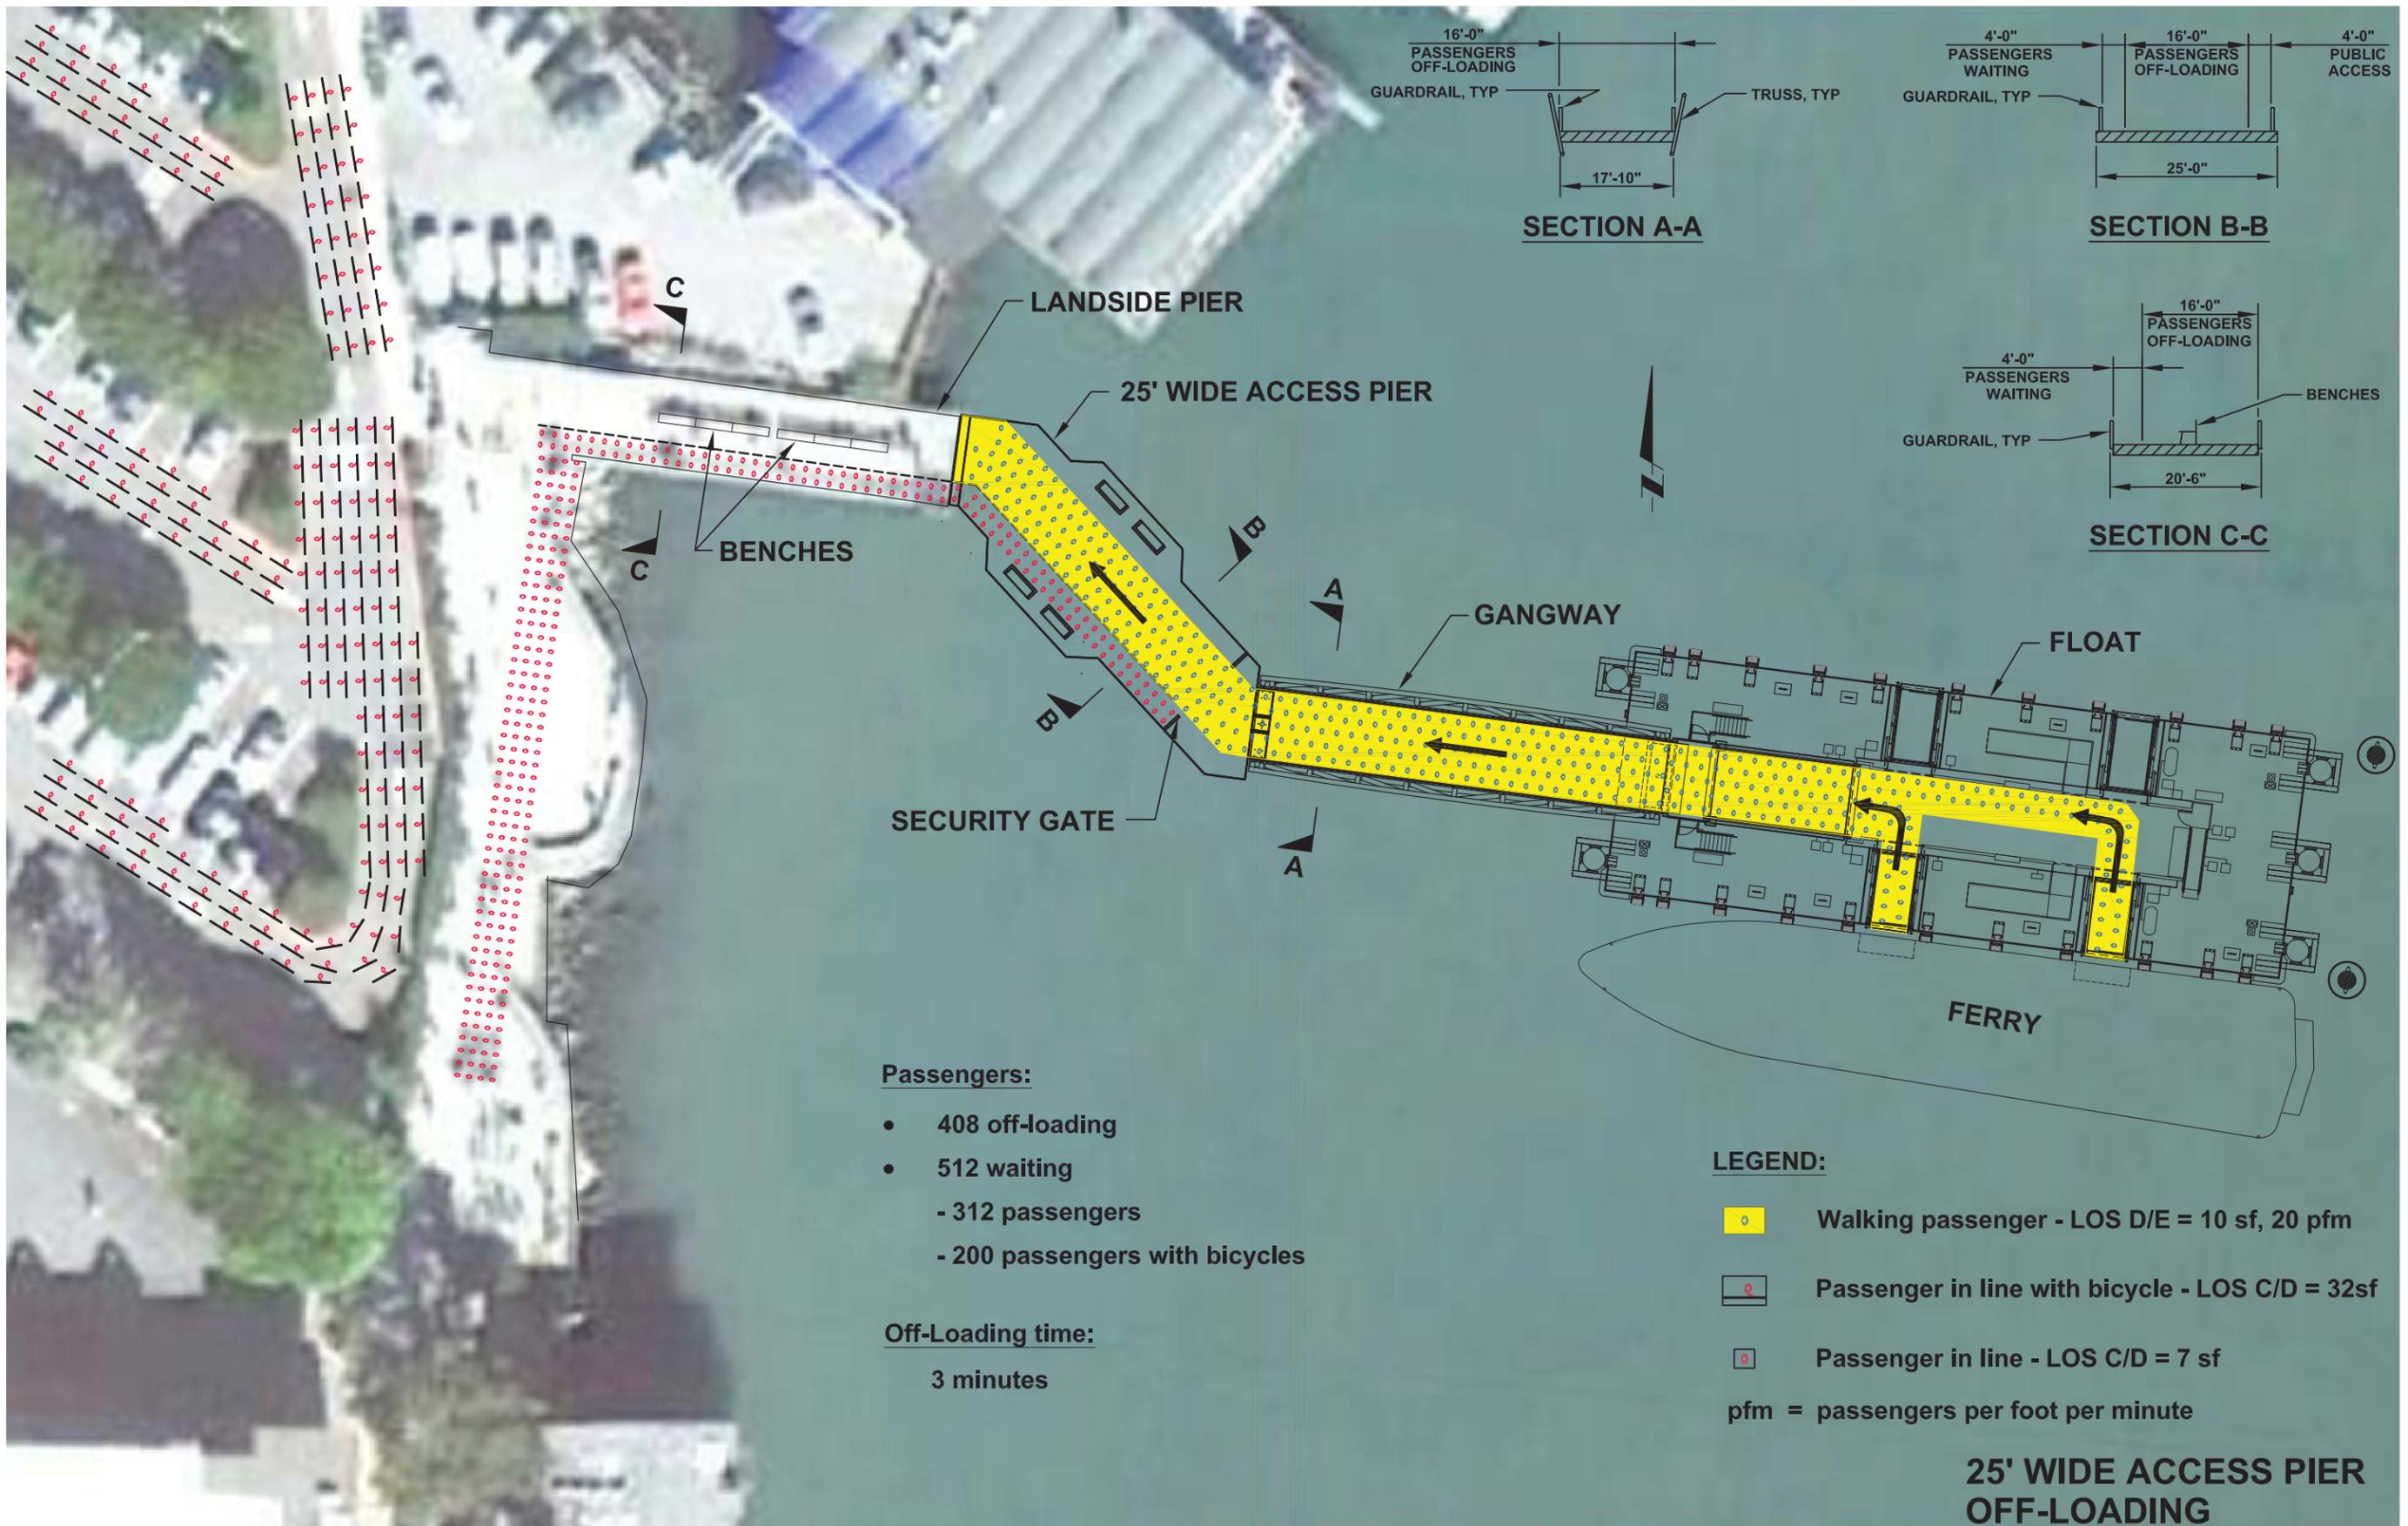

Passengers:

- 408 off-loading
- 512 waiting
 - 312 passengers
 - 200 passengers with bicycles


Off-Loading time:

3 minutes

LEGEND:

- Walking passenger - LOS D/E = 10 sf, 20 pfm
 - Passenger in line with bicycle - LOS C/D = 32sf
 - Passenger in line - LOS C/D = 7 sf
- pfm = passengers per foot per minute

25' WIDE ACCESS PIER OFF-LOADING

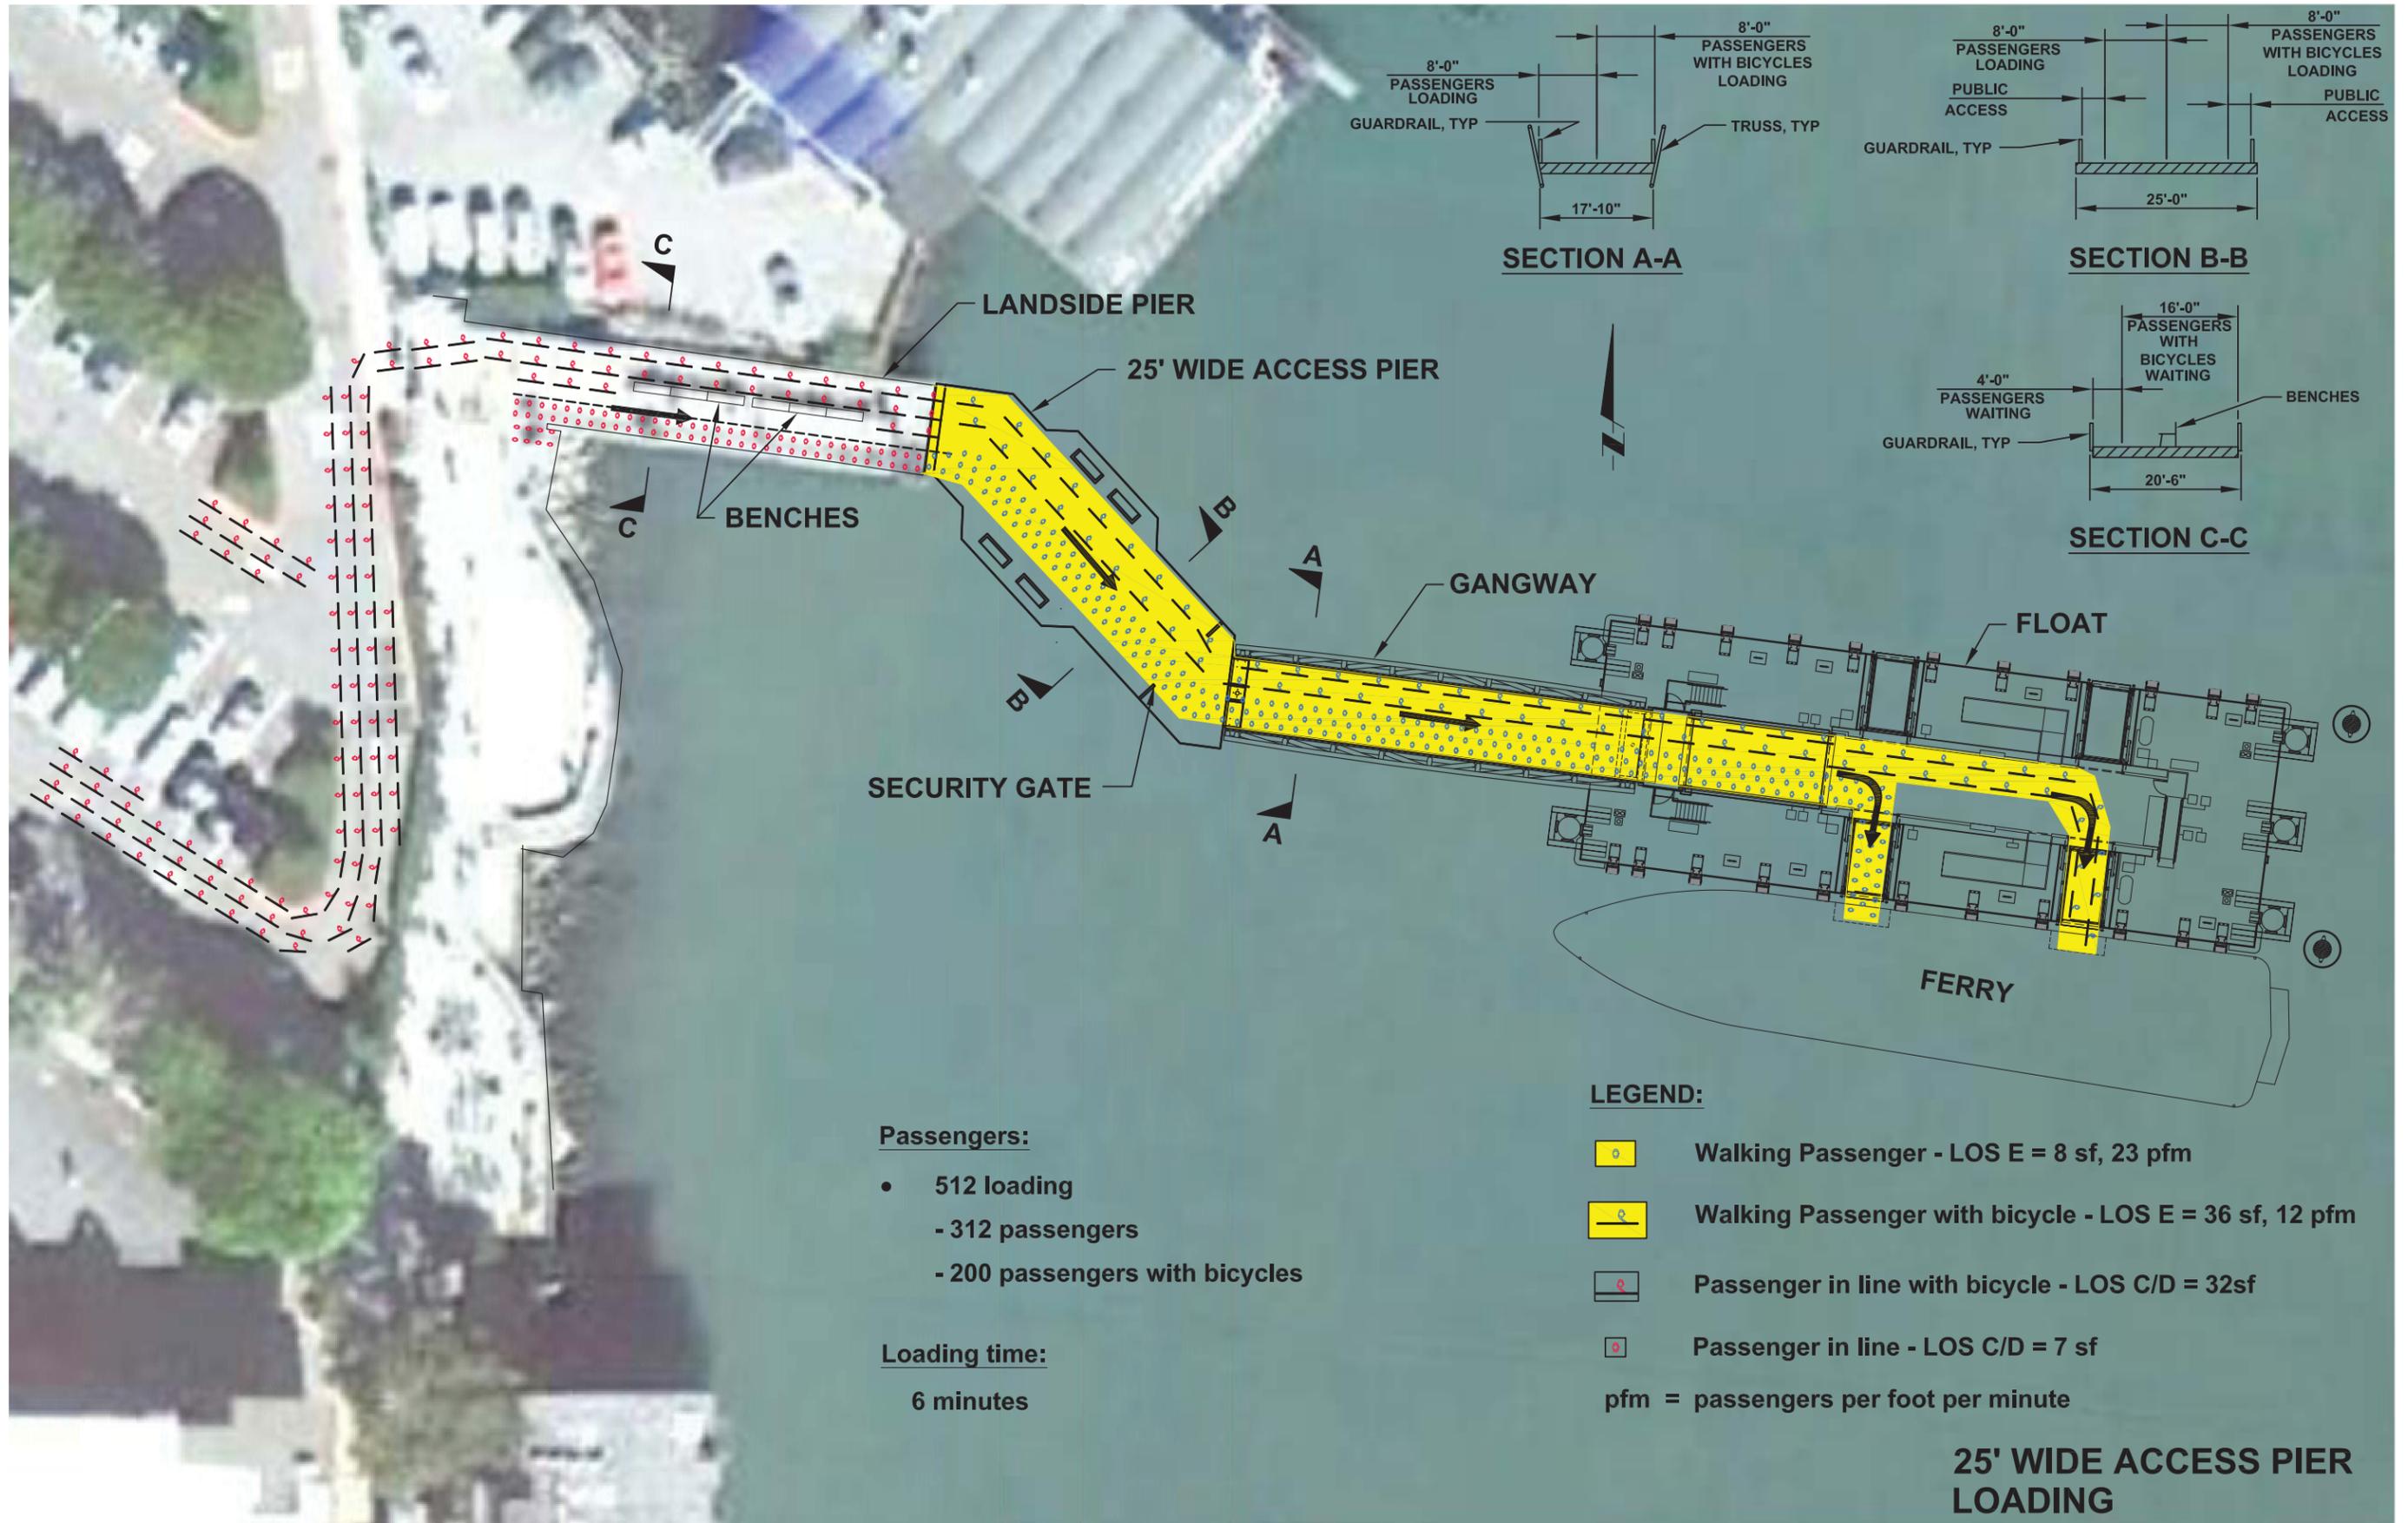

Passengers:


- 512 loading
- 312 passengers
- 200 passengers with bicycles

Loading time:
6 minutes

- LEGEND:**
- Walking Passenger - LOS E = 8 sf, 23 pfm
 - Walking Passenger with bicycle - LOS E = 36 sf, 12 pfm
 - Passenger in line with bicycle - LOS C/D = 32sf
 - Passenger in line - LOS C/D = 7 sf
- pfm = passengers per foot per minute

25' WIDE ACCESS PIER LOADING

REV. NO.	SHEET NO.	TOTAL SHEETS
---	---	---

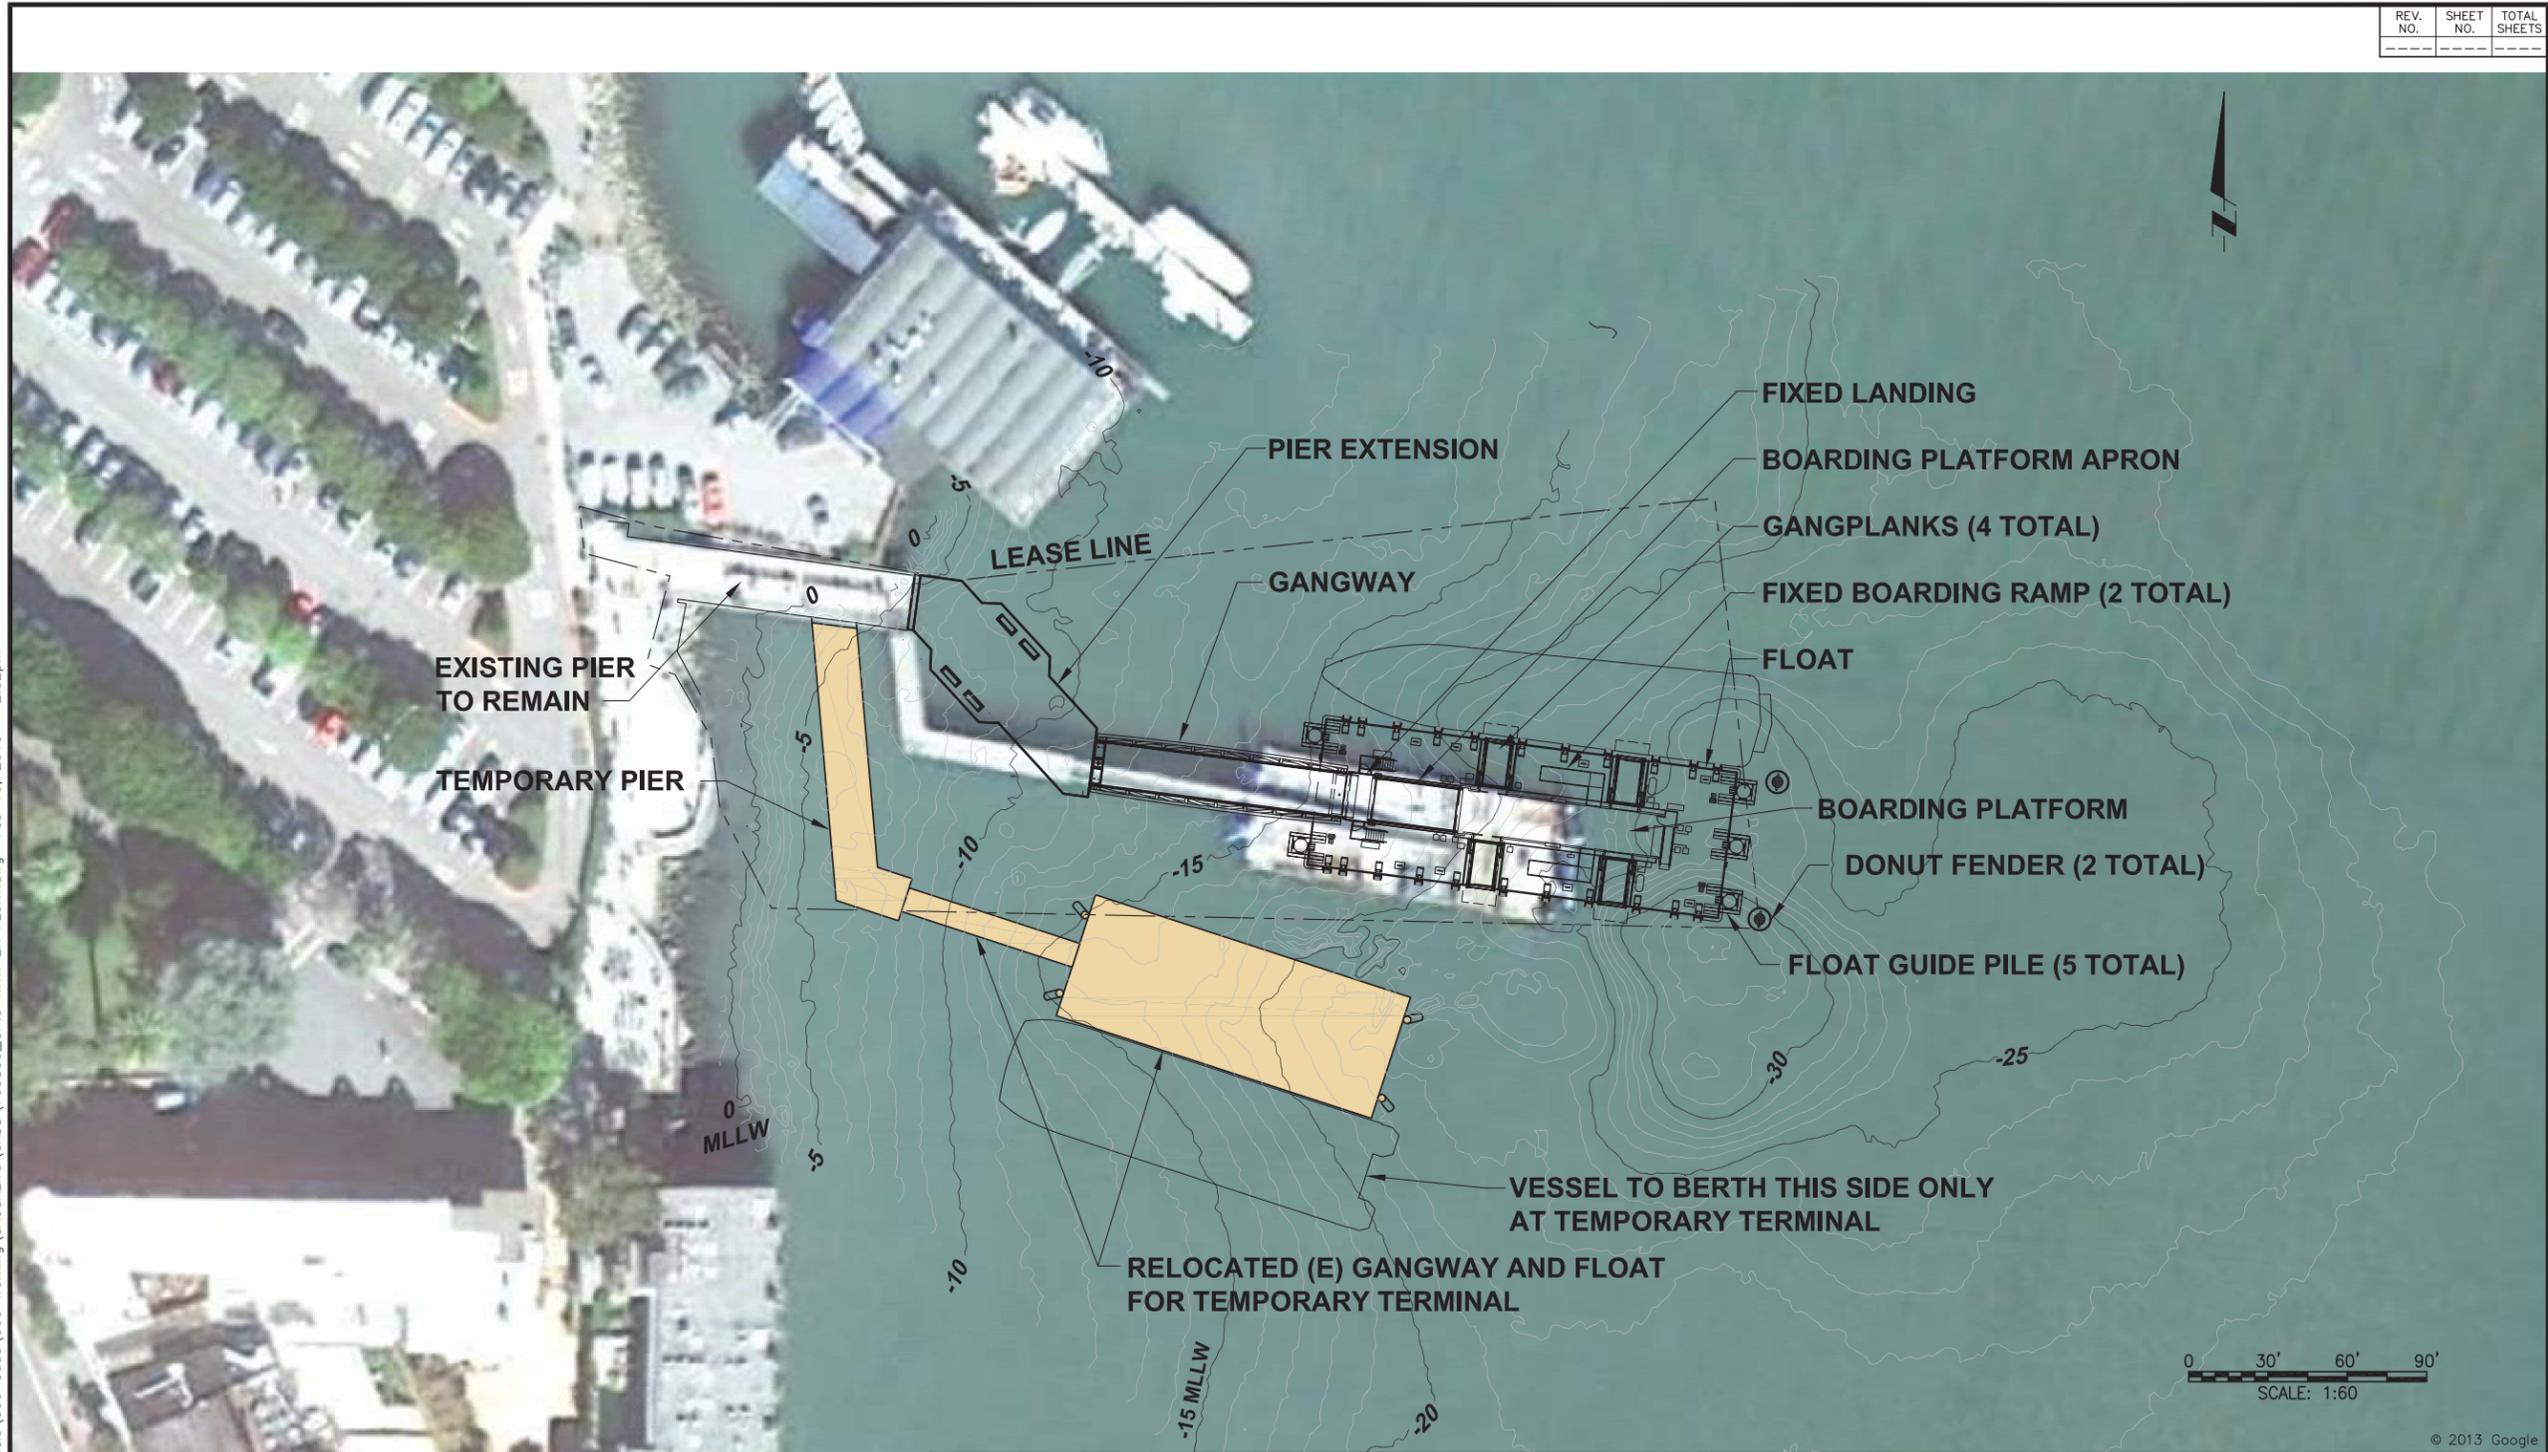

P:\7038_GGBD_Ferry_Terminals\500_Cadd\560_Working\SAUSALITO\CADD\703800_GP.5 WITH EX FLOAT.dwg Feb 16, 2015 - 2:02pm

2185 N. California Blvd., Suite 500 Walnut Creek, CA 94596			
DESIGN	BY AB	CHECKED BJ	BO JENSEN PROJECT MANAGER
DRAWN	BY TE	CHECKED	
QUANTITIES	BY	CHECKED	
REGISTERED CIVIL ENGINEER 07/18/2014 PLANS APPROVAL DATE			

APPROVED BY		
DISTRICT ENGINEER		
NO. REVISIONS		BY DATE
CONTRACT NO. 2011-B-2		DRAWING NO.
CADD FILE 703800_GP.5 WITH EX FLOAT		DATE


PROJECT TITLE	GOLDEN GATE SAUSALITO FERRY TERMINAL IMPROVEMENTS
SHEET TITLE	SITE LAYOUT PLAN



ORIGINAL SCALE IN INCHES FOR REDUCED PLANS

Site Layout Plan

EXISTING SIGNAGE AND VENDING MACHINES

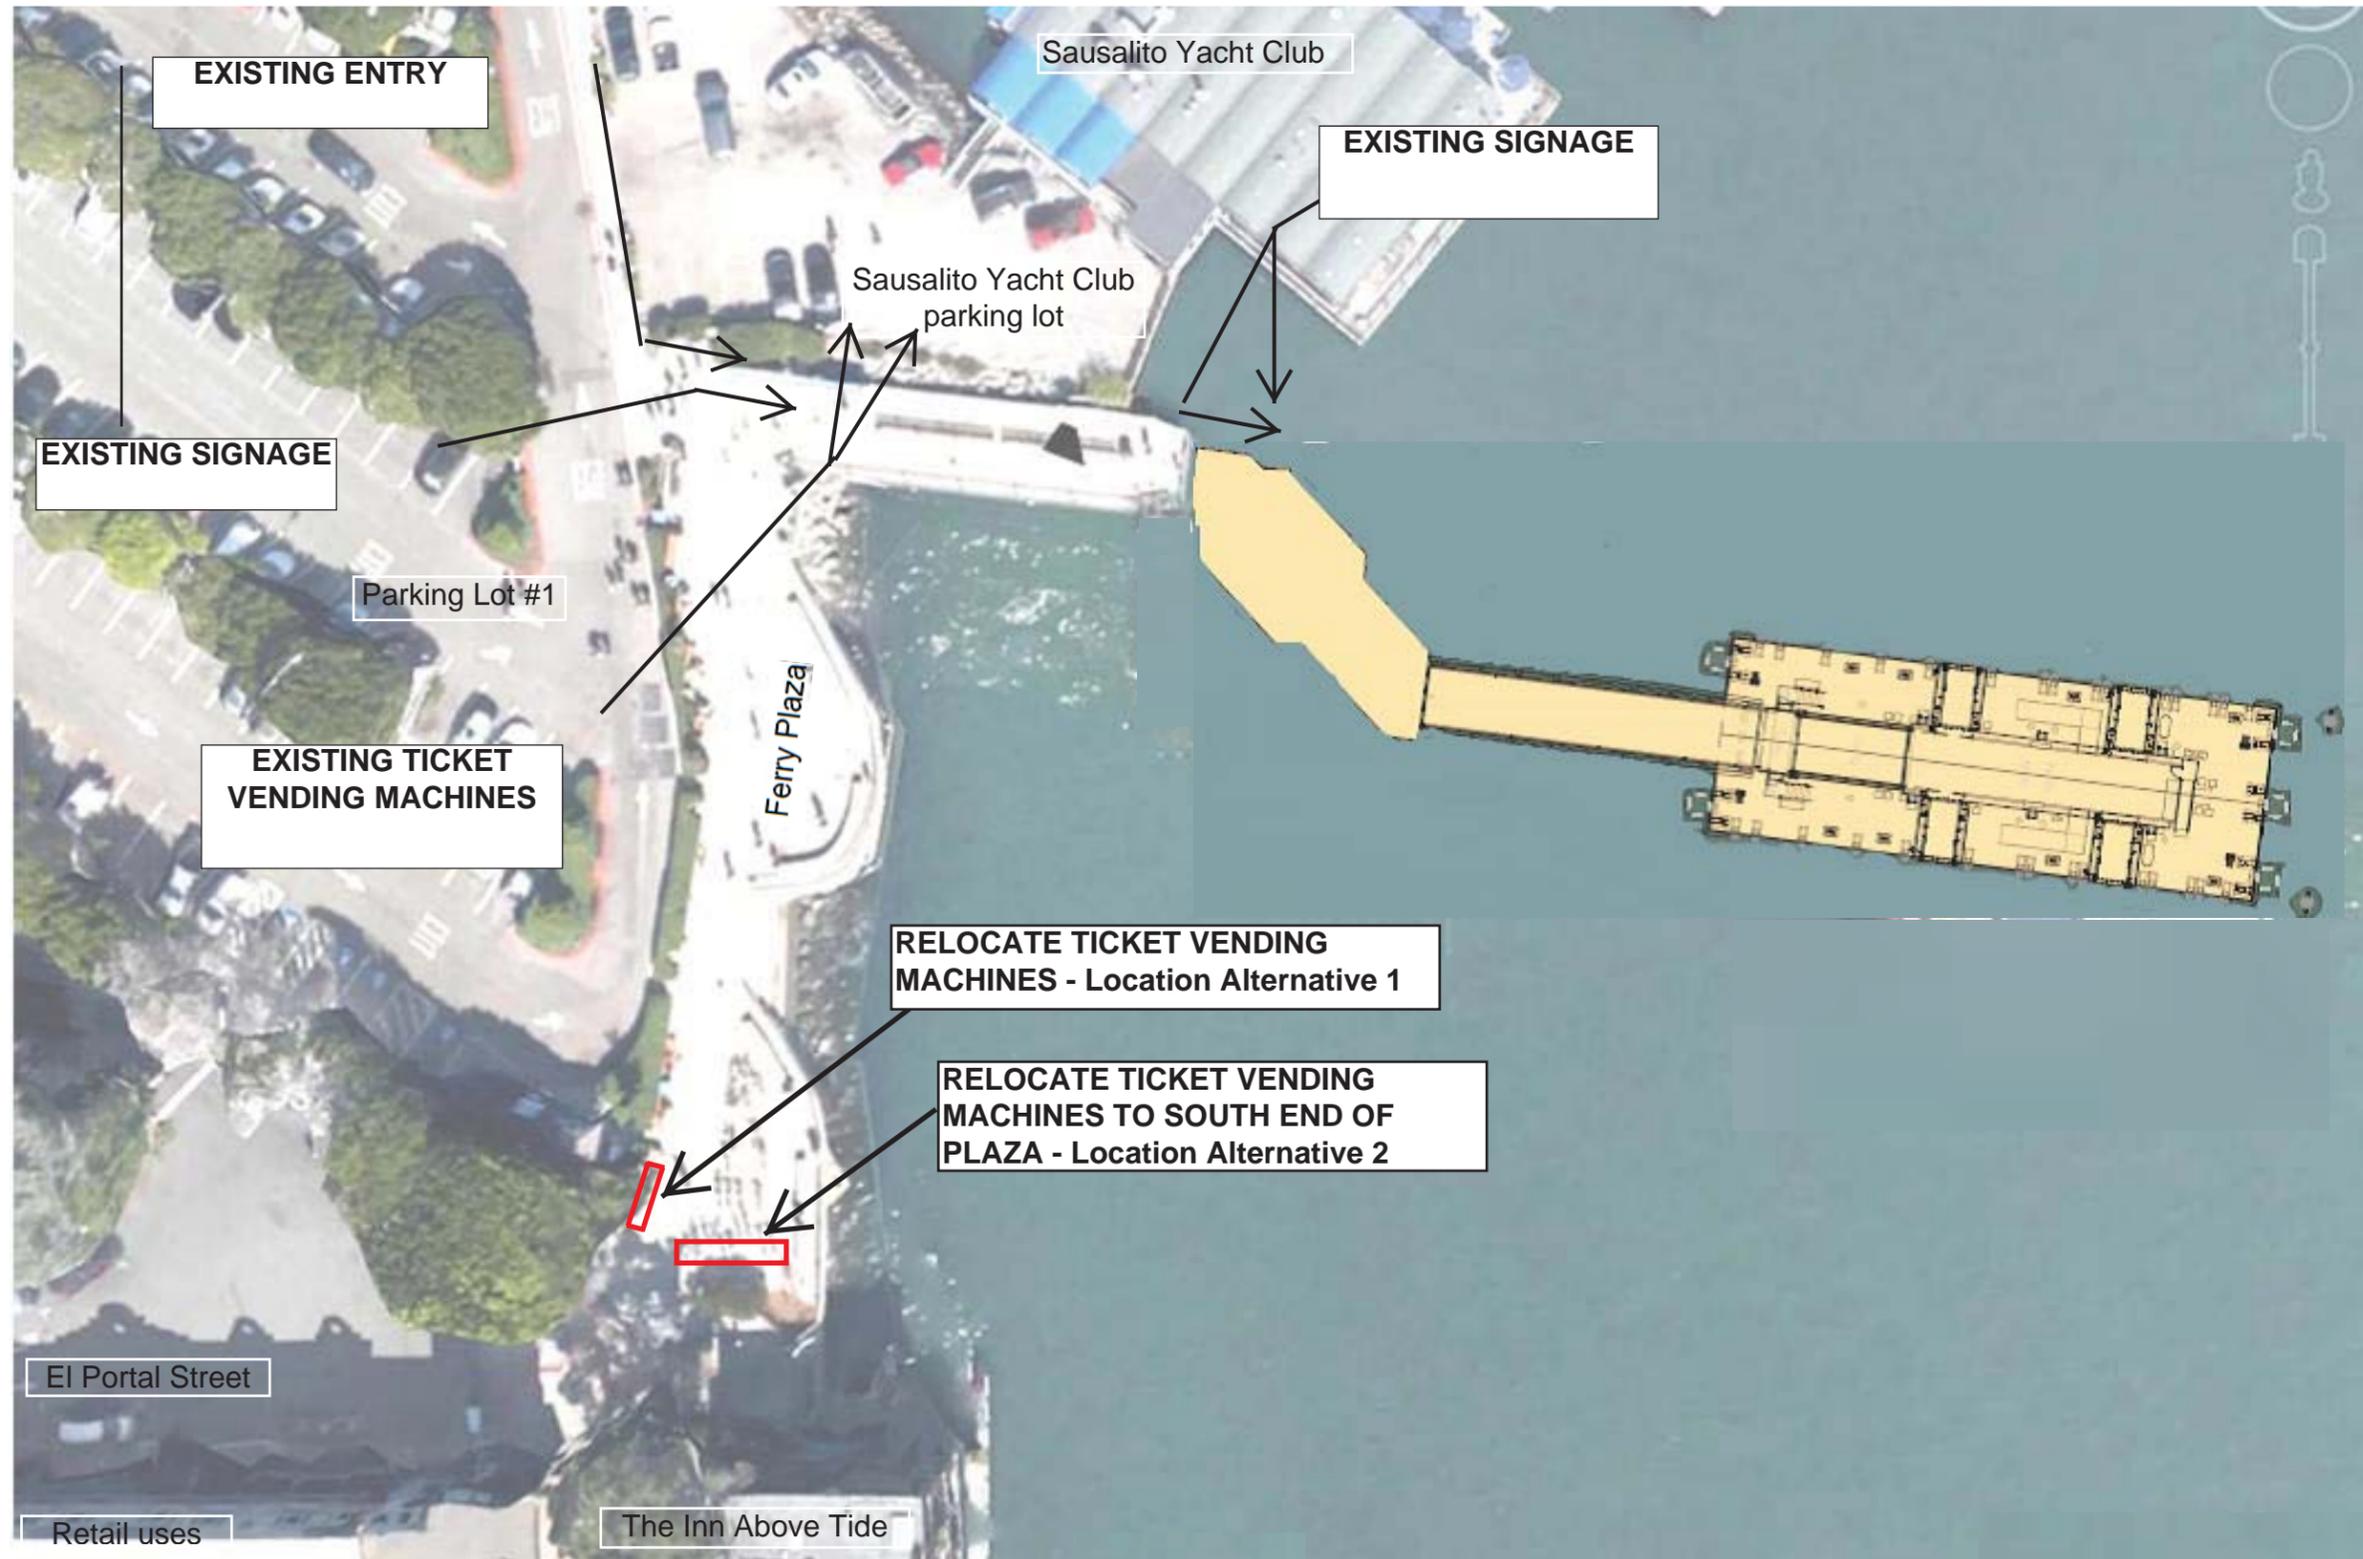




**Ticket Vending Machines
Location Alternative 1**




**Ticket Vending Machines
Location Alternative 2**

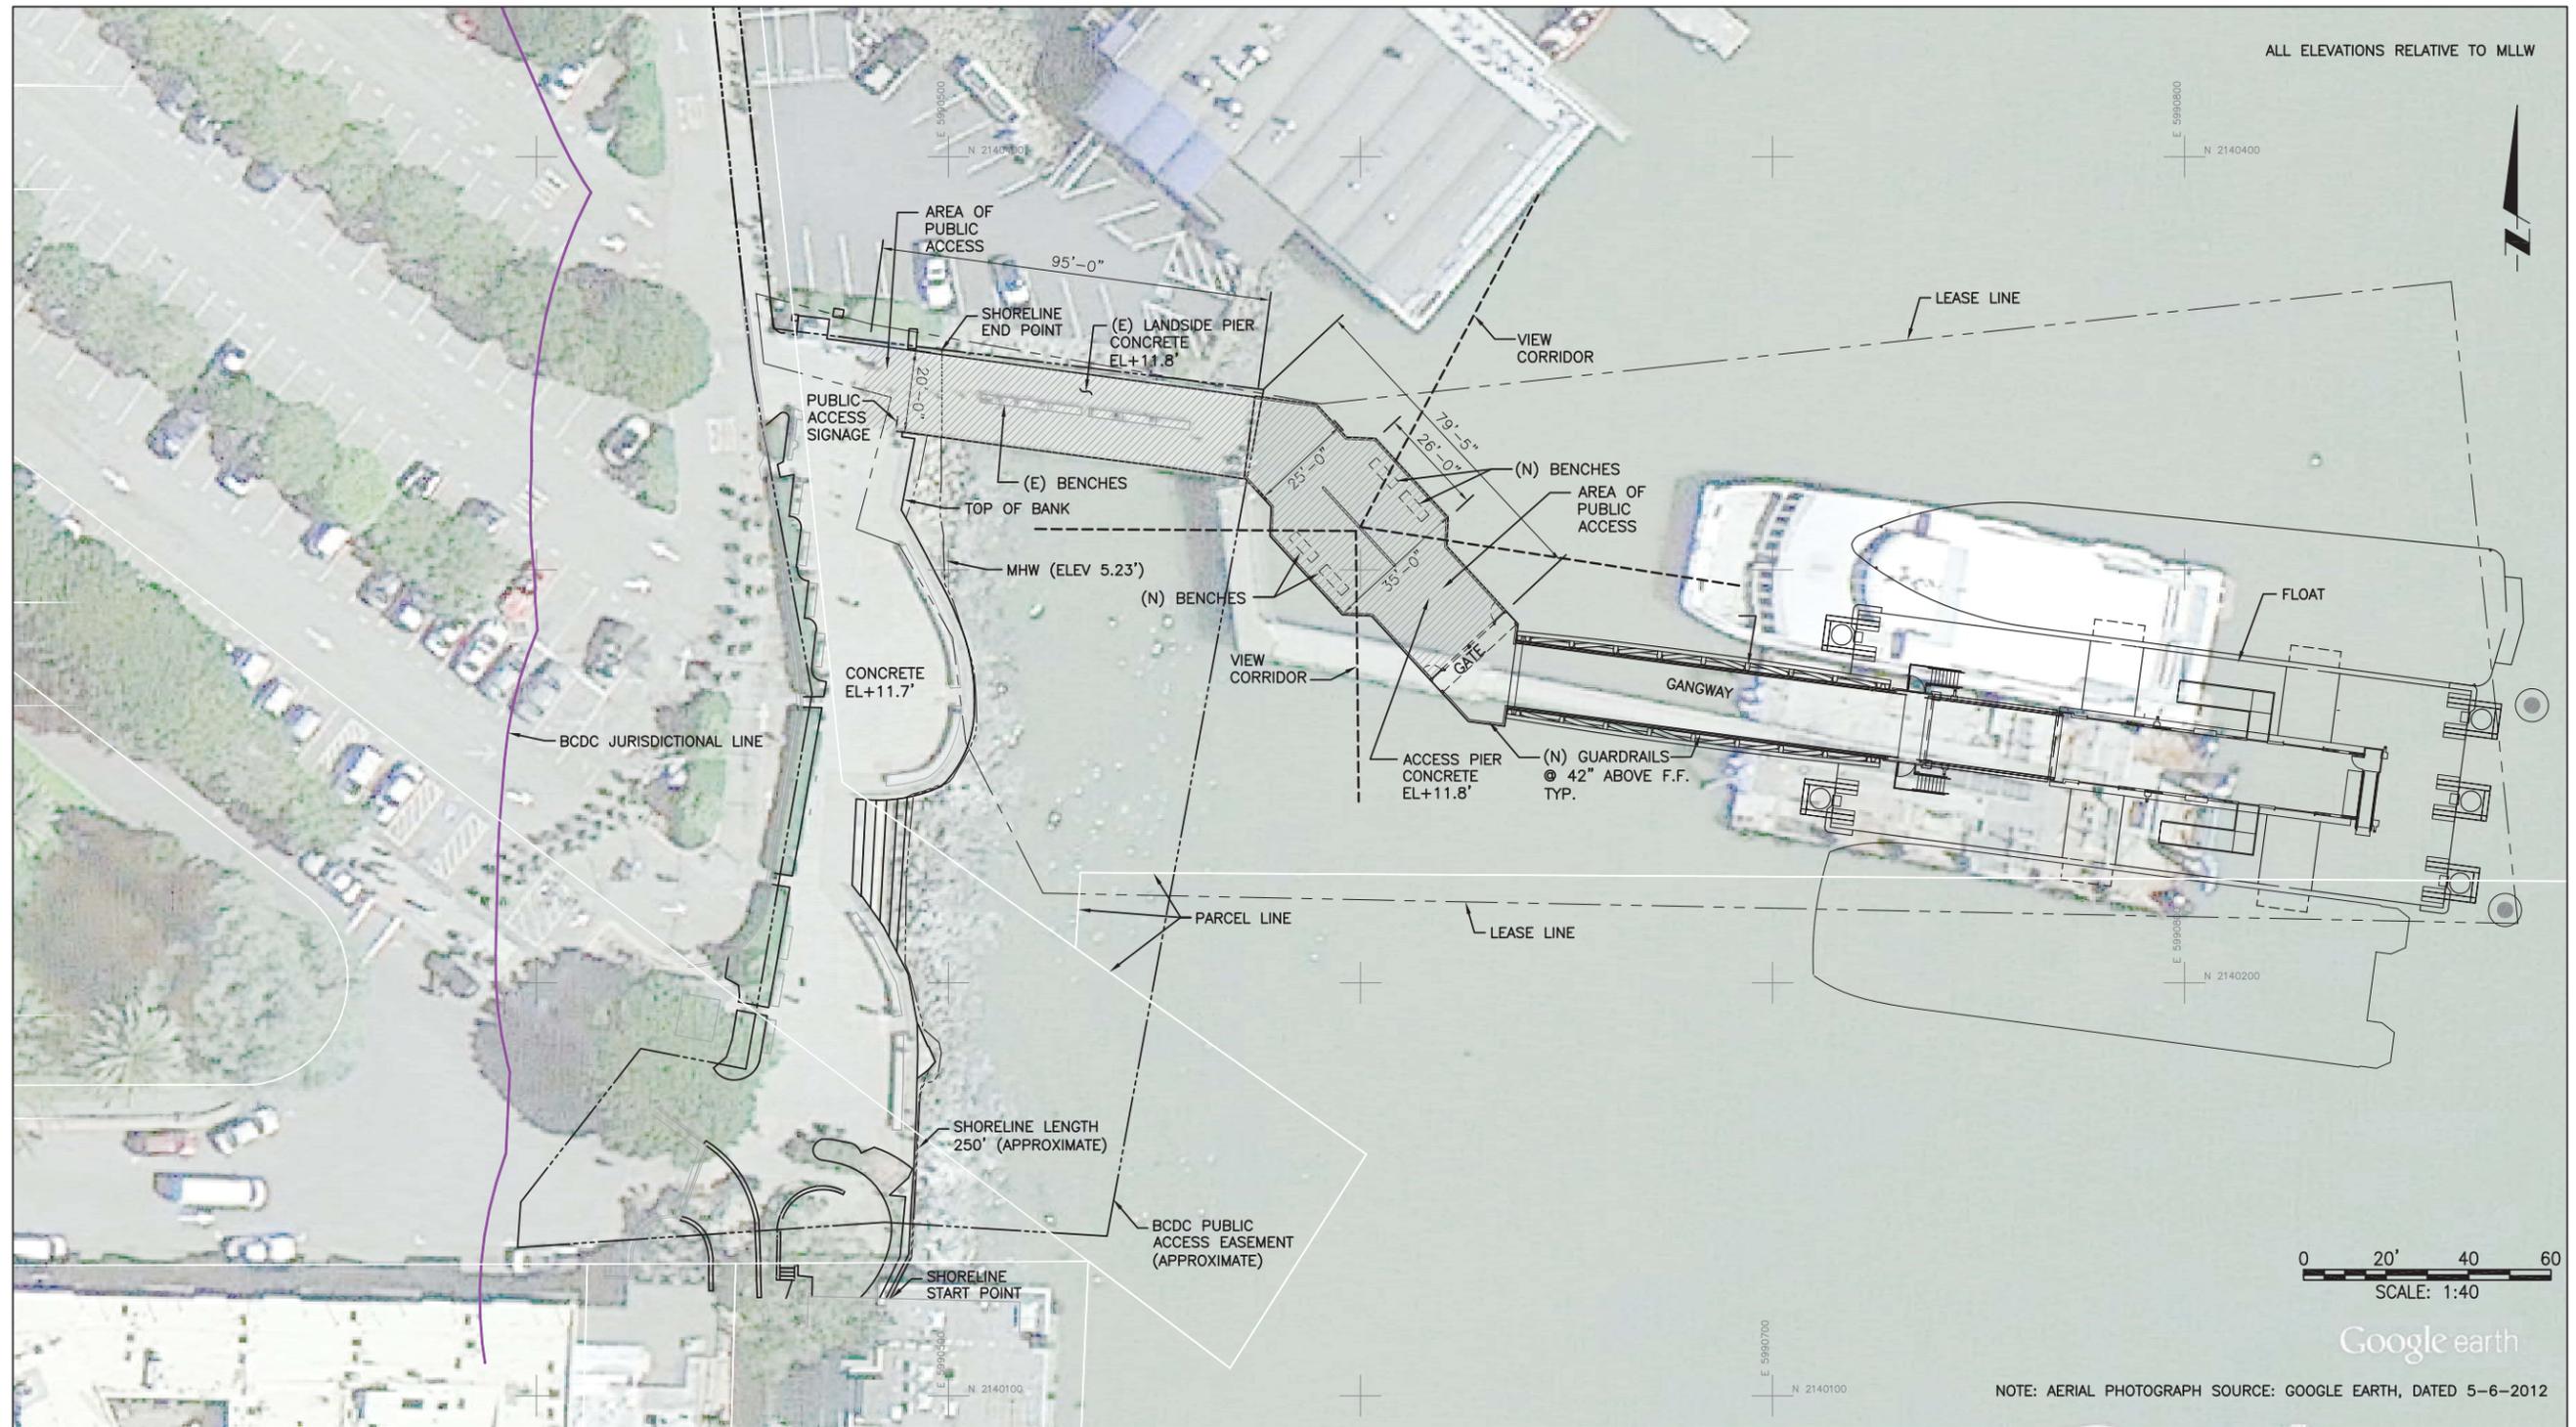


Golden Gate Ferry Sausalito Terminal Vessel Boarding Rehabilitation


Public Access Detail Plan

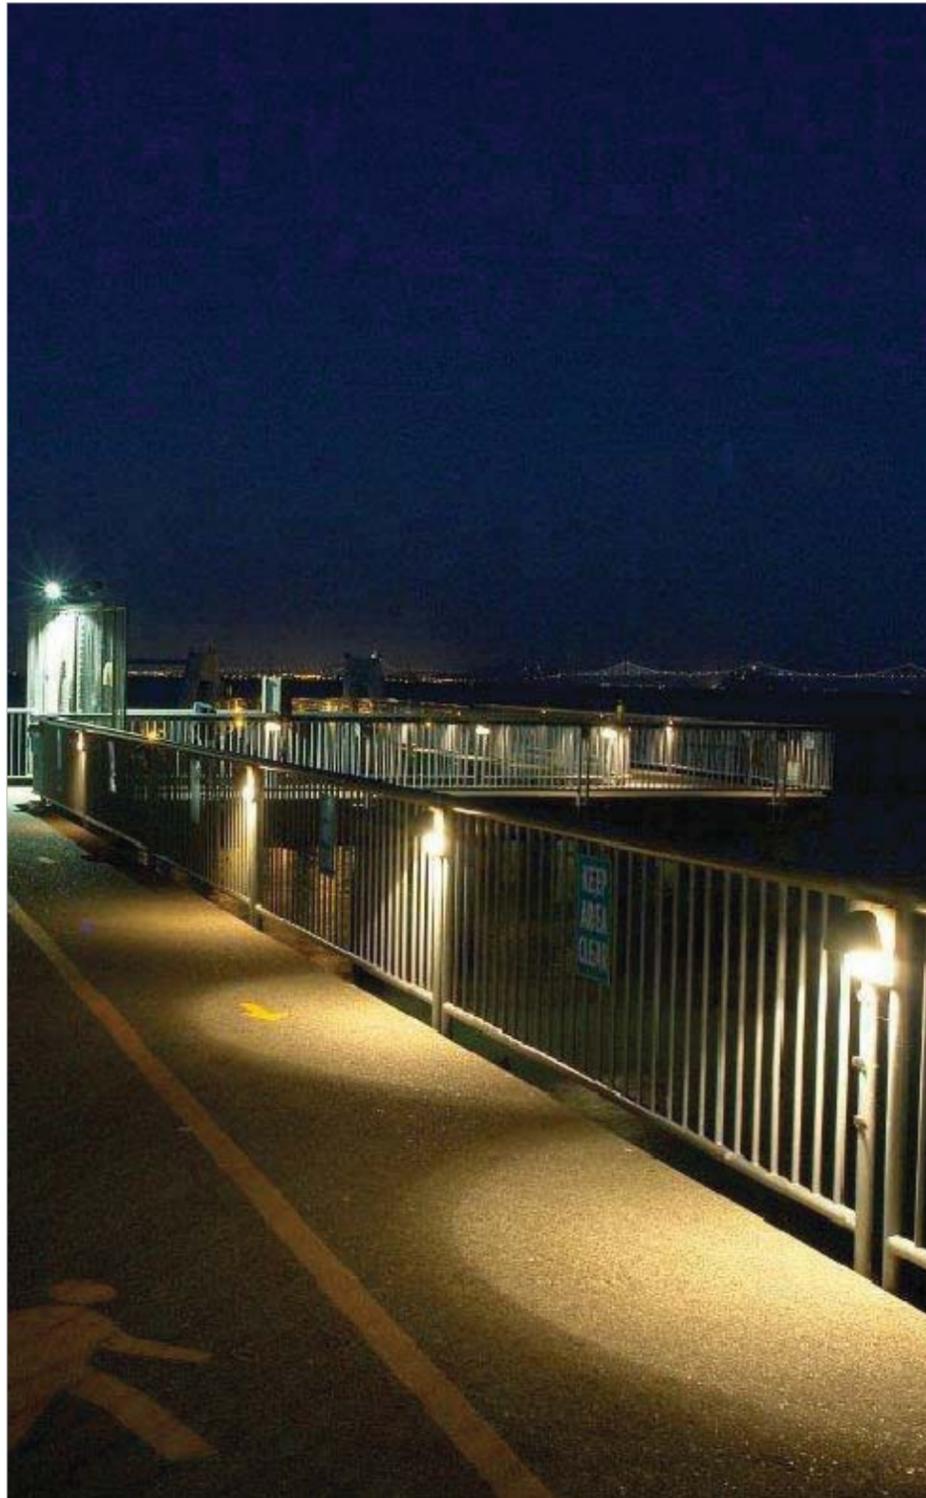

Proposed Marine Grade LED Light

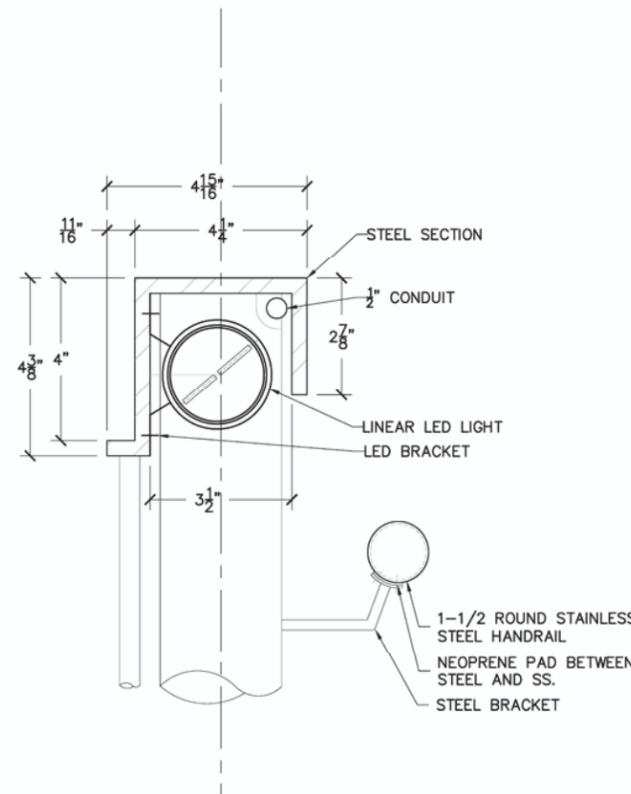

Detail @ Top of Guardrail

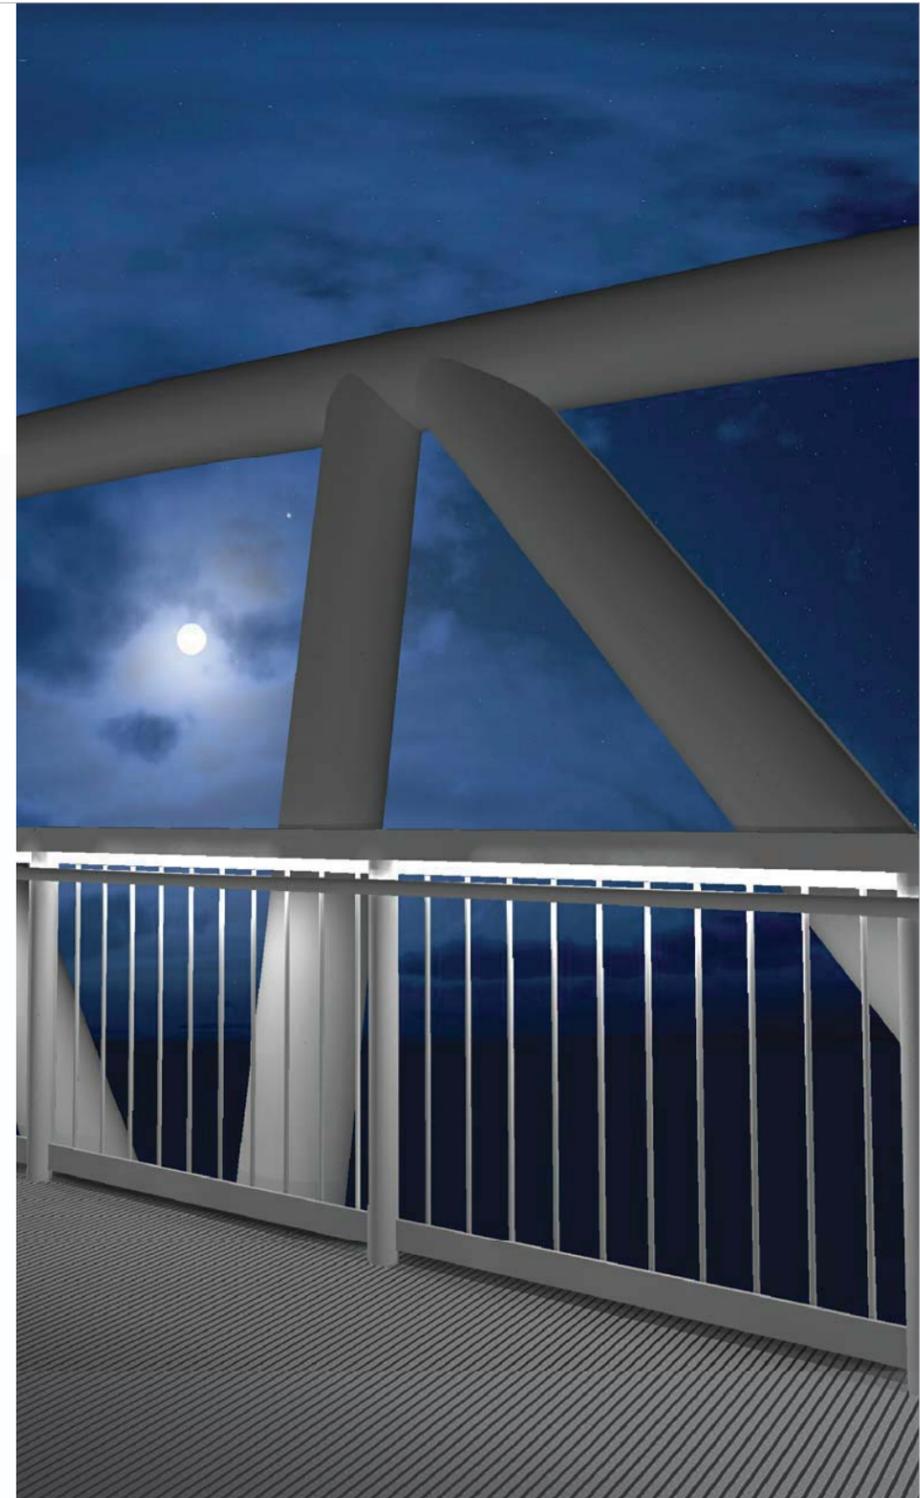

Proposed Lighting

GANGWAY TRUSS ARCHED TOP CHORD



GANGWAY TRUSS ARCHED TOP CHORD & LOWERED



GANGWAY TRUSS FLAT TOP CHORD



CURVED ROOF




SIMPLE GATE 8-FT HIGH




SIMPLE GATE 8-FT HIGH & CURVED TOP




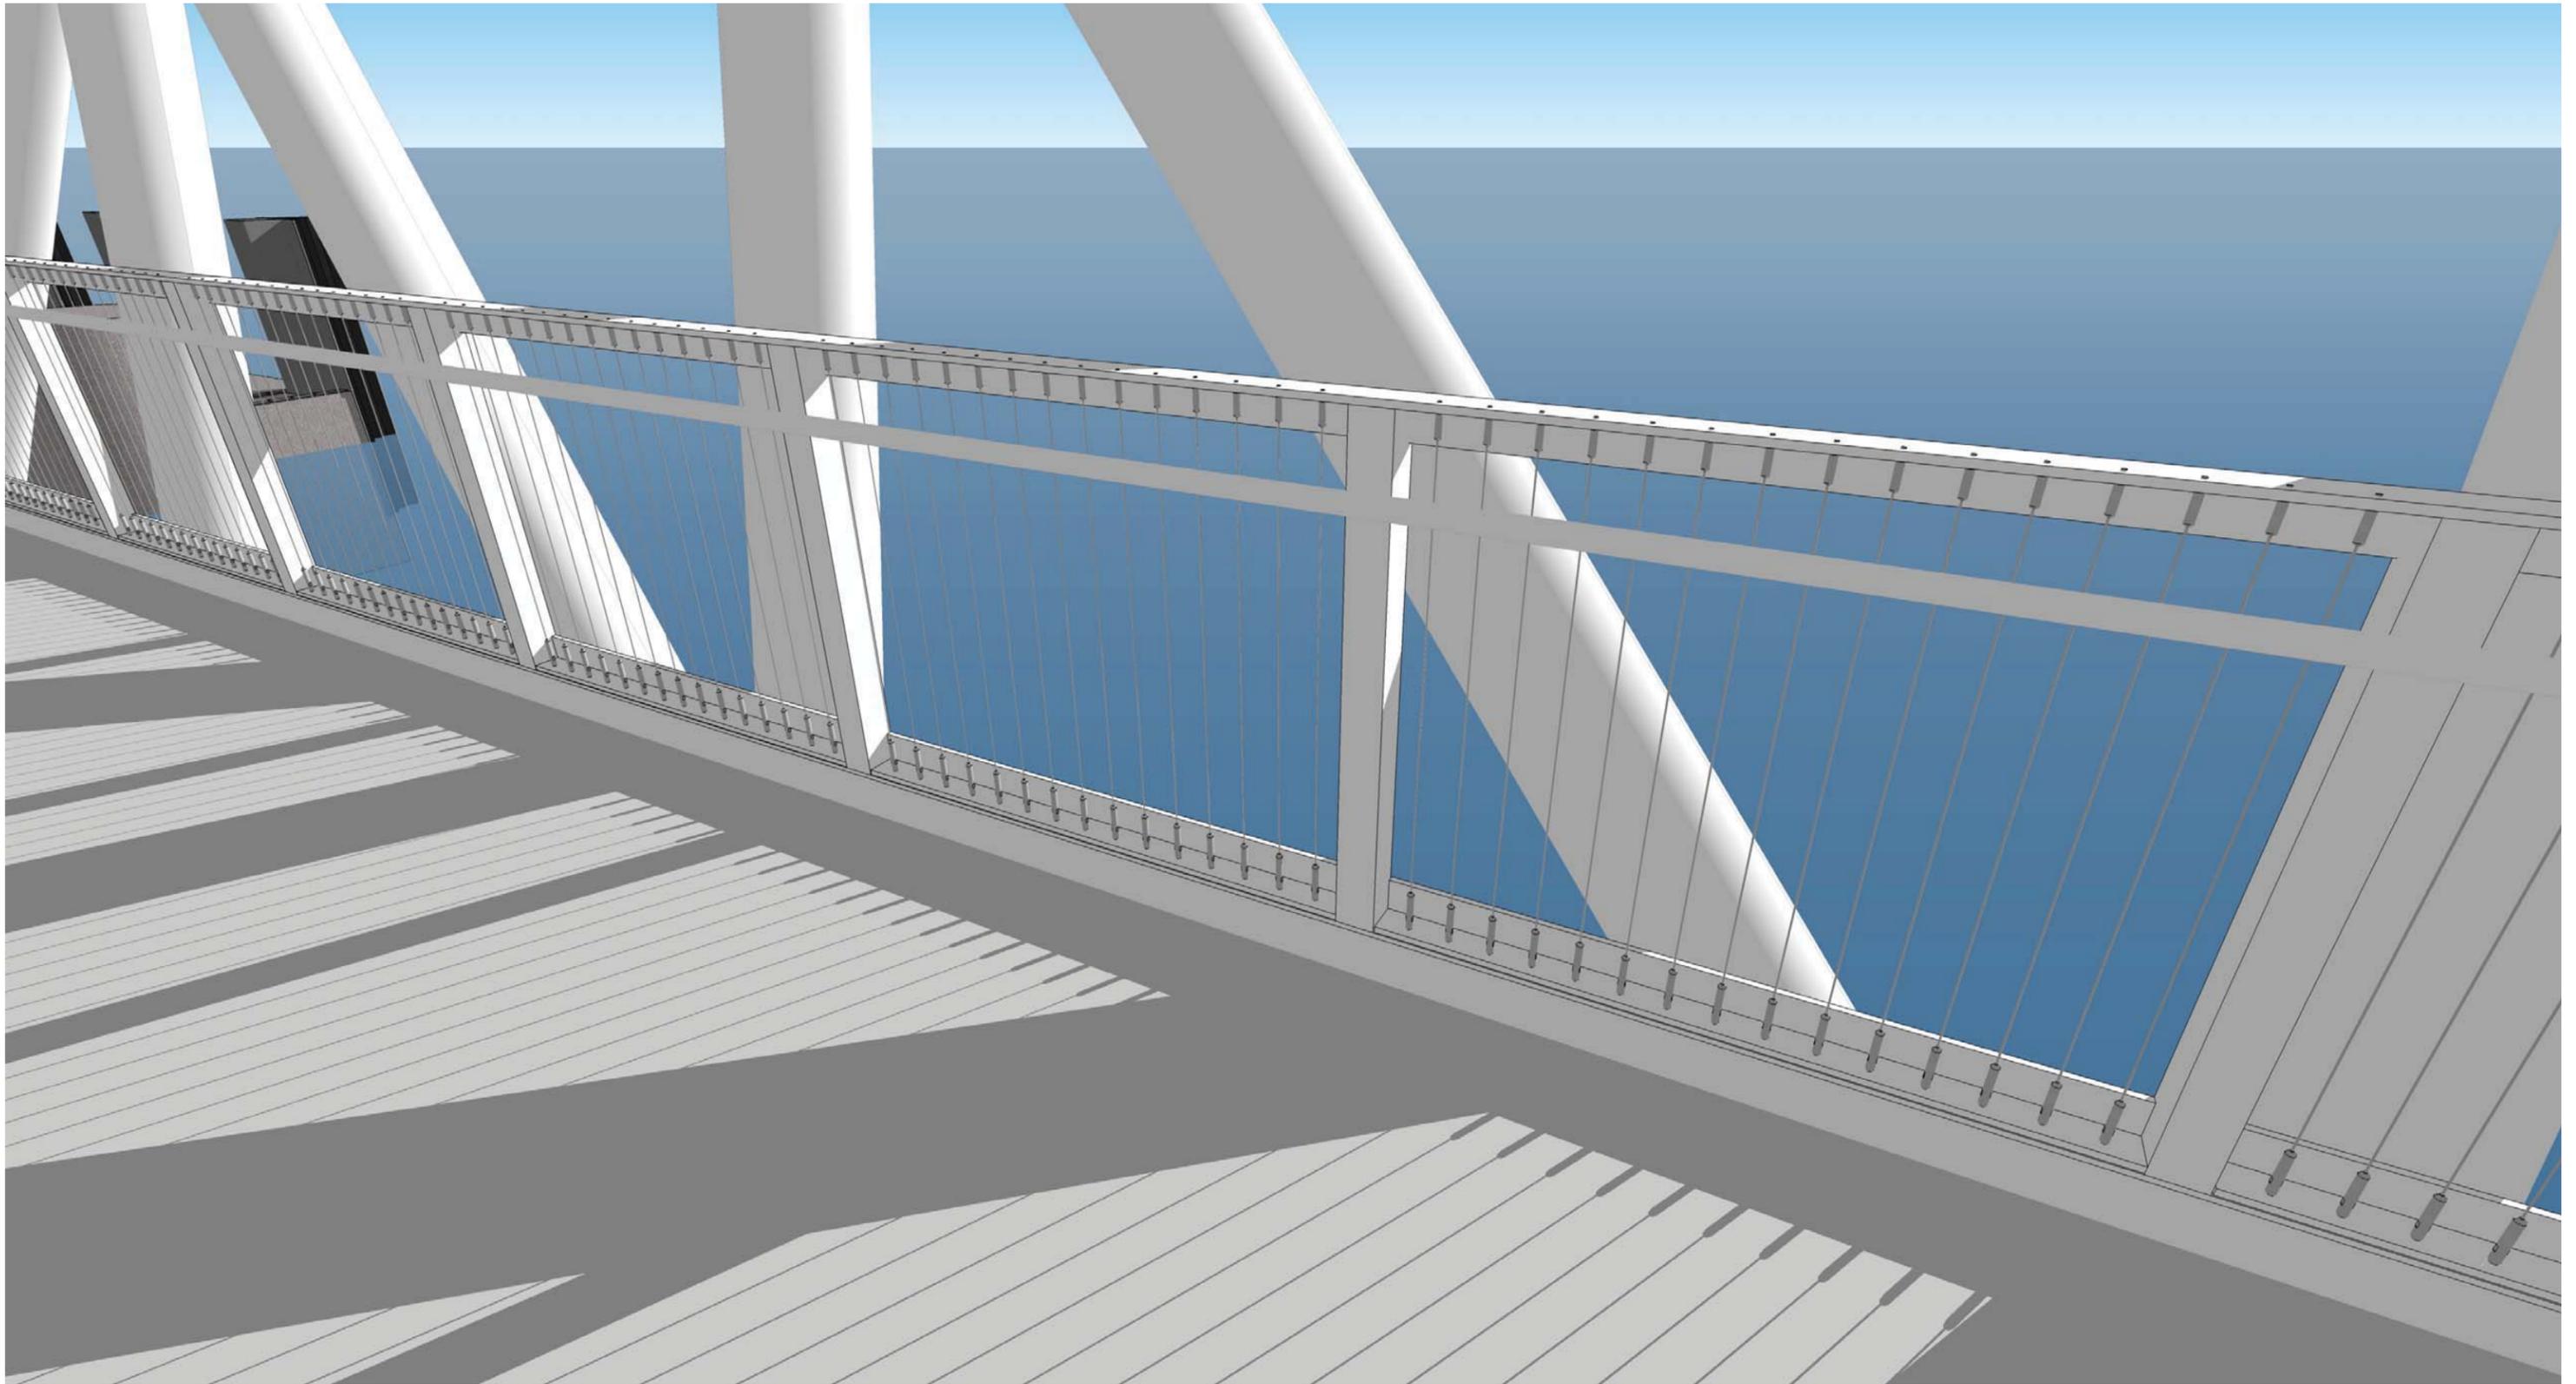


Railing Alternative 1

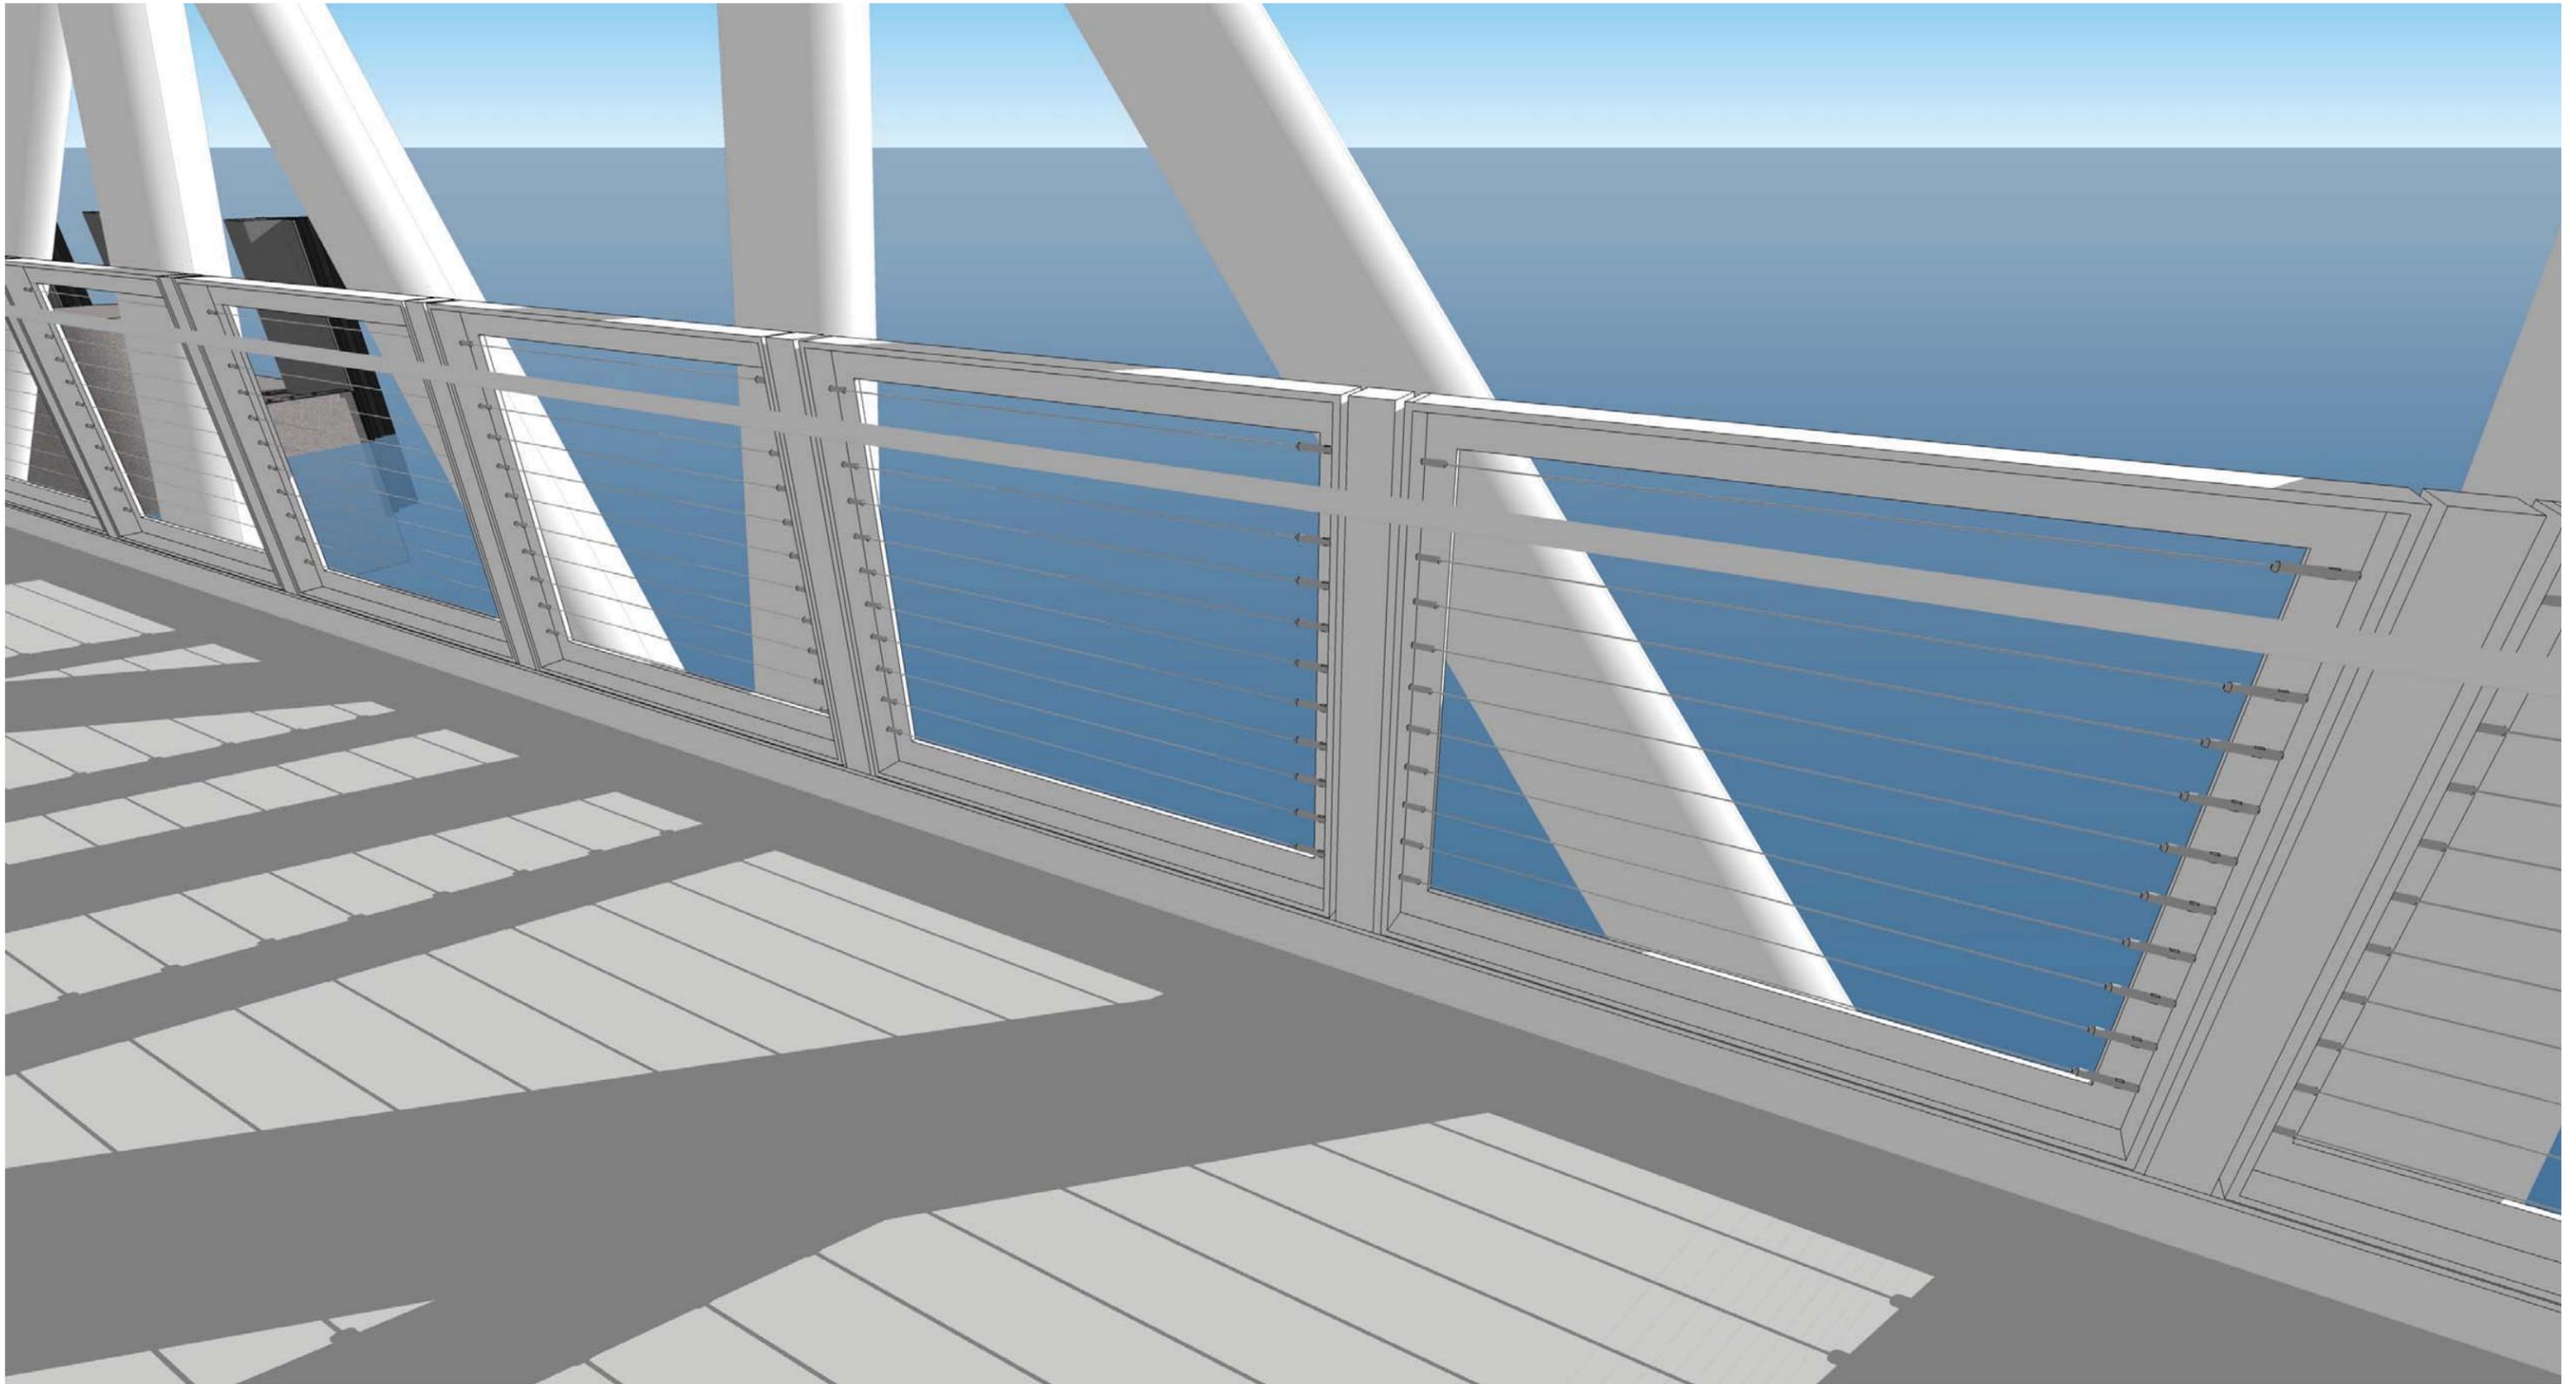

Railing Alternative 2

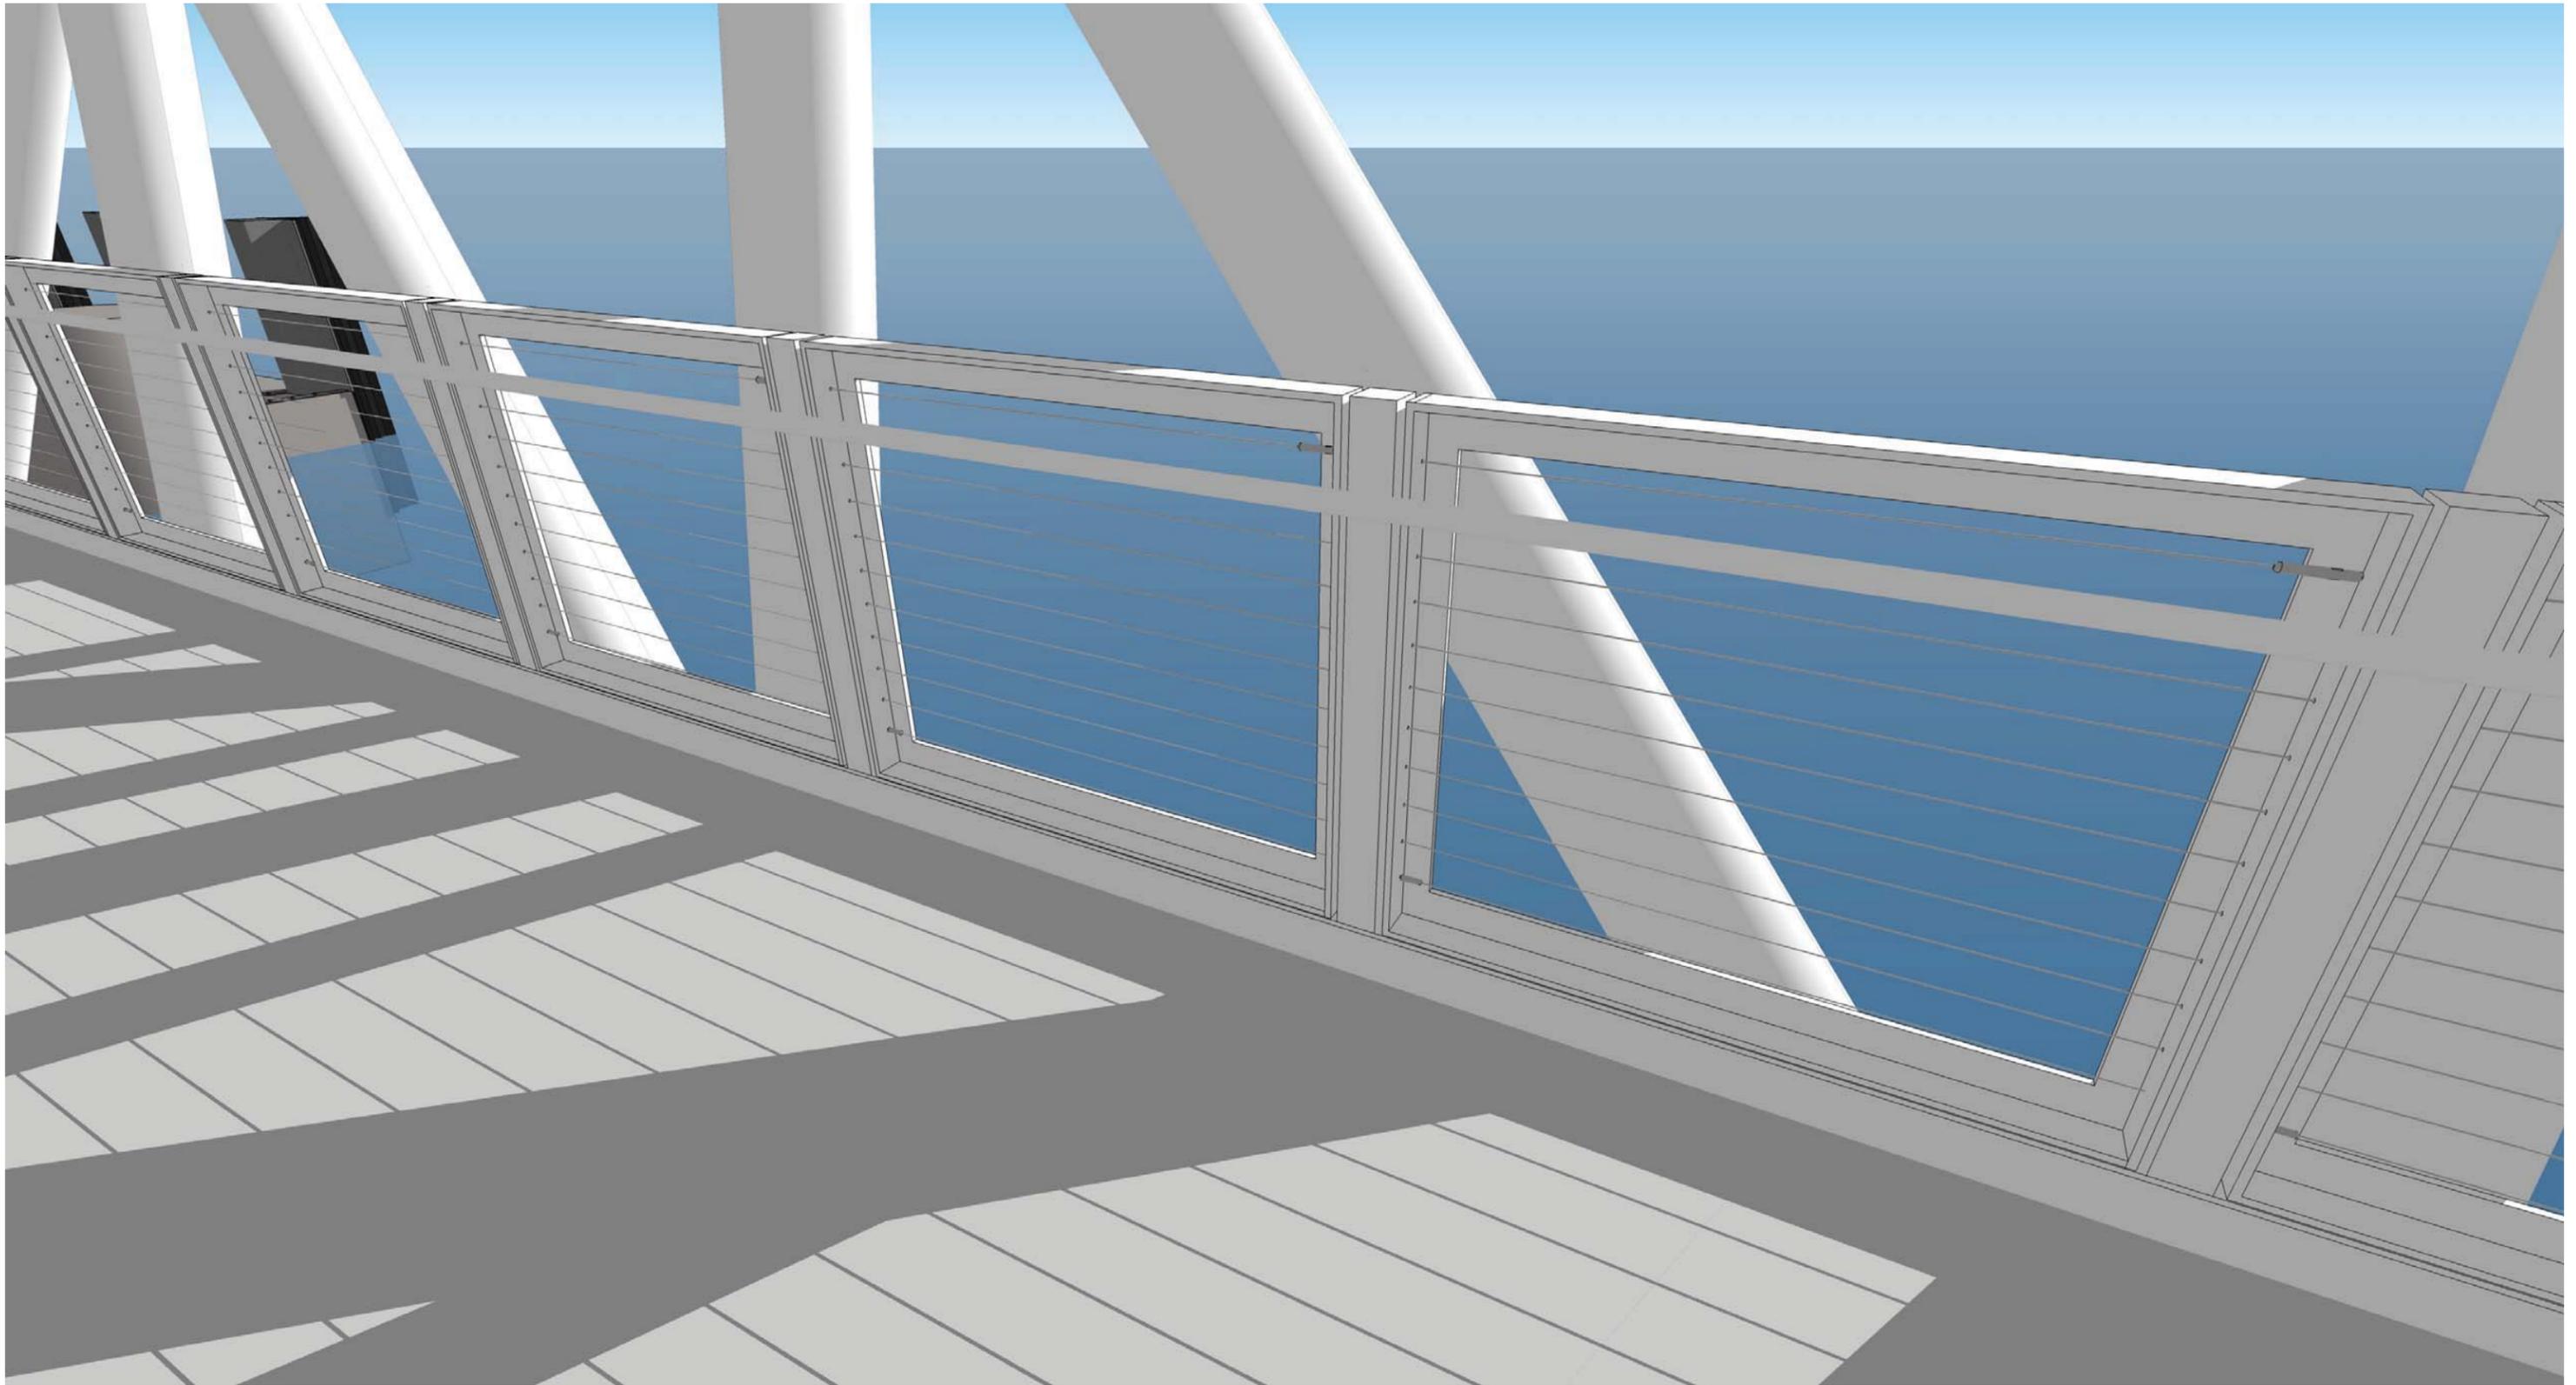

Railing Alternative 3

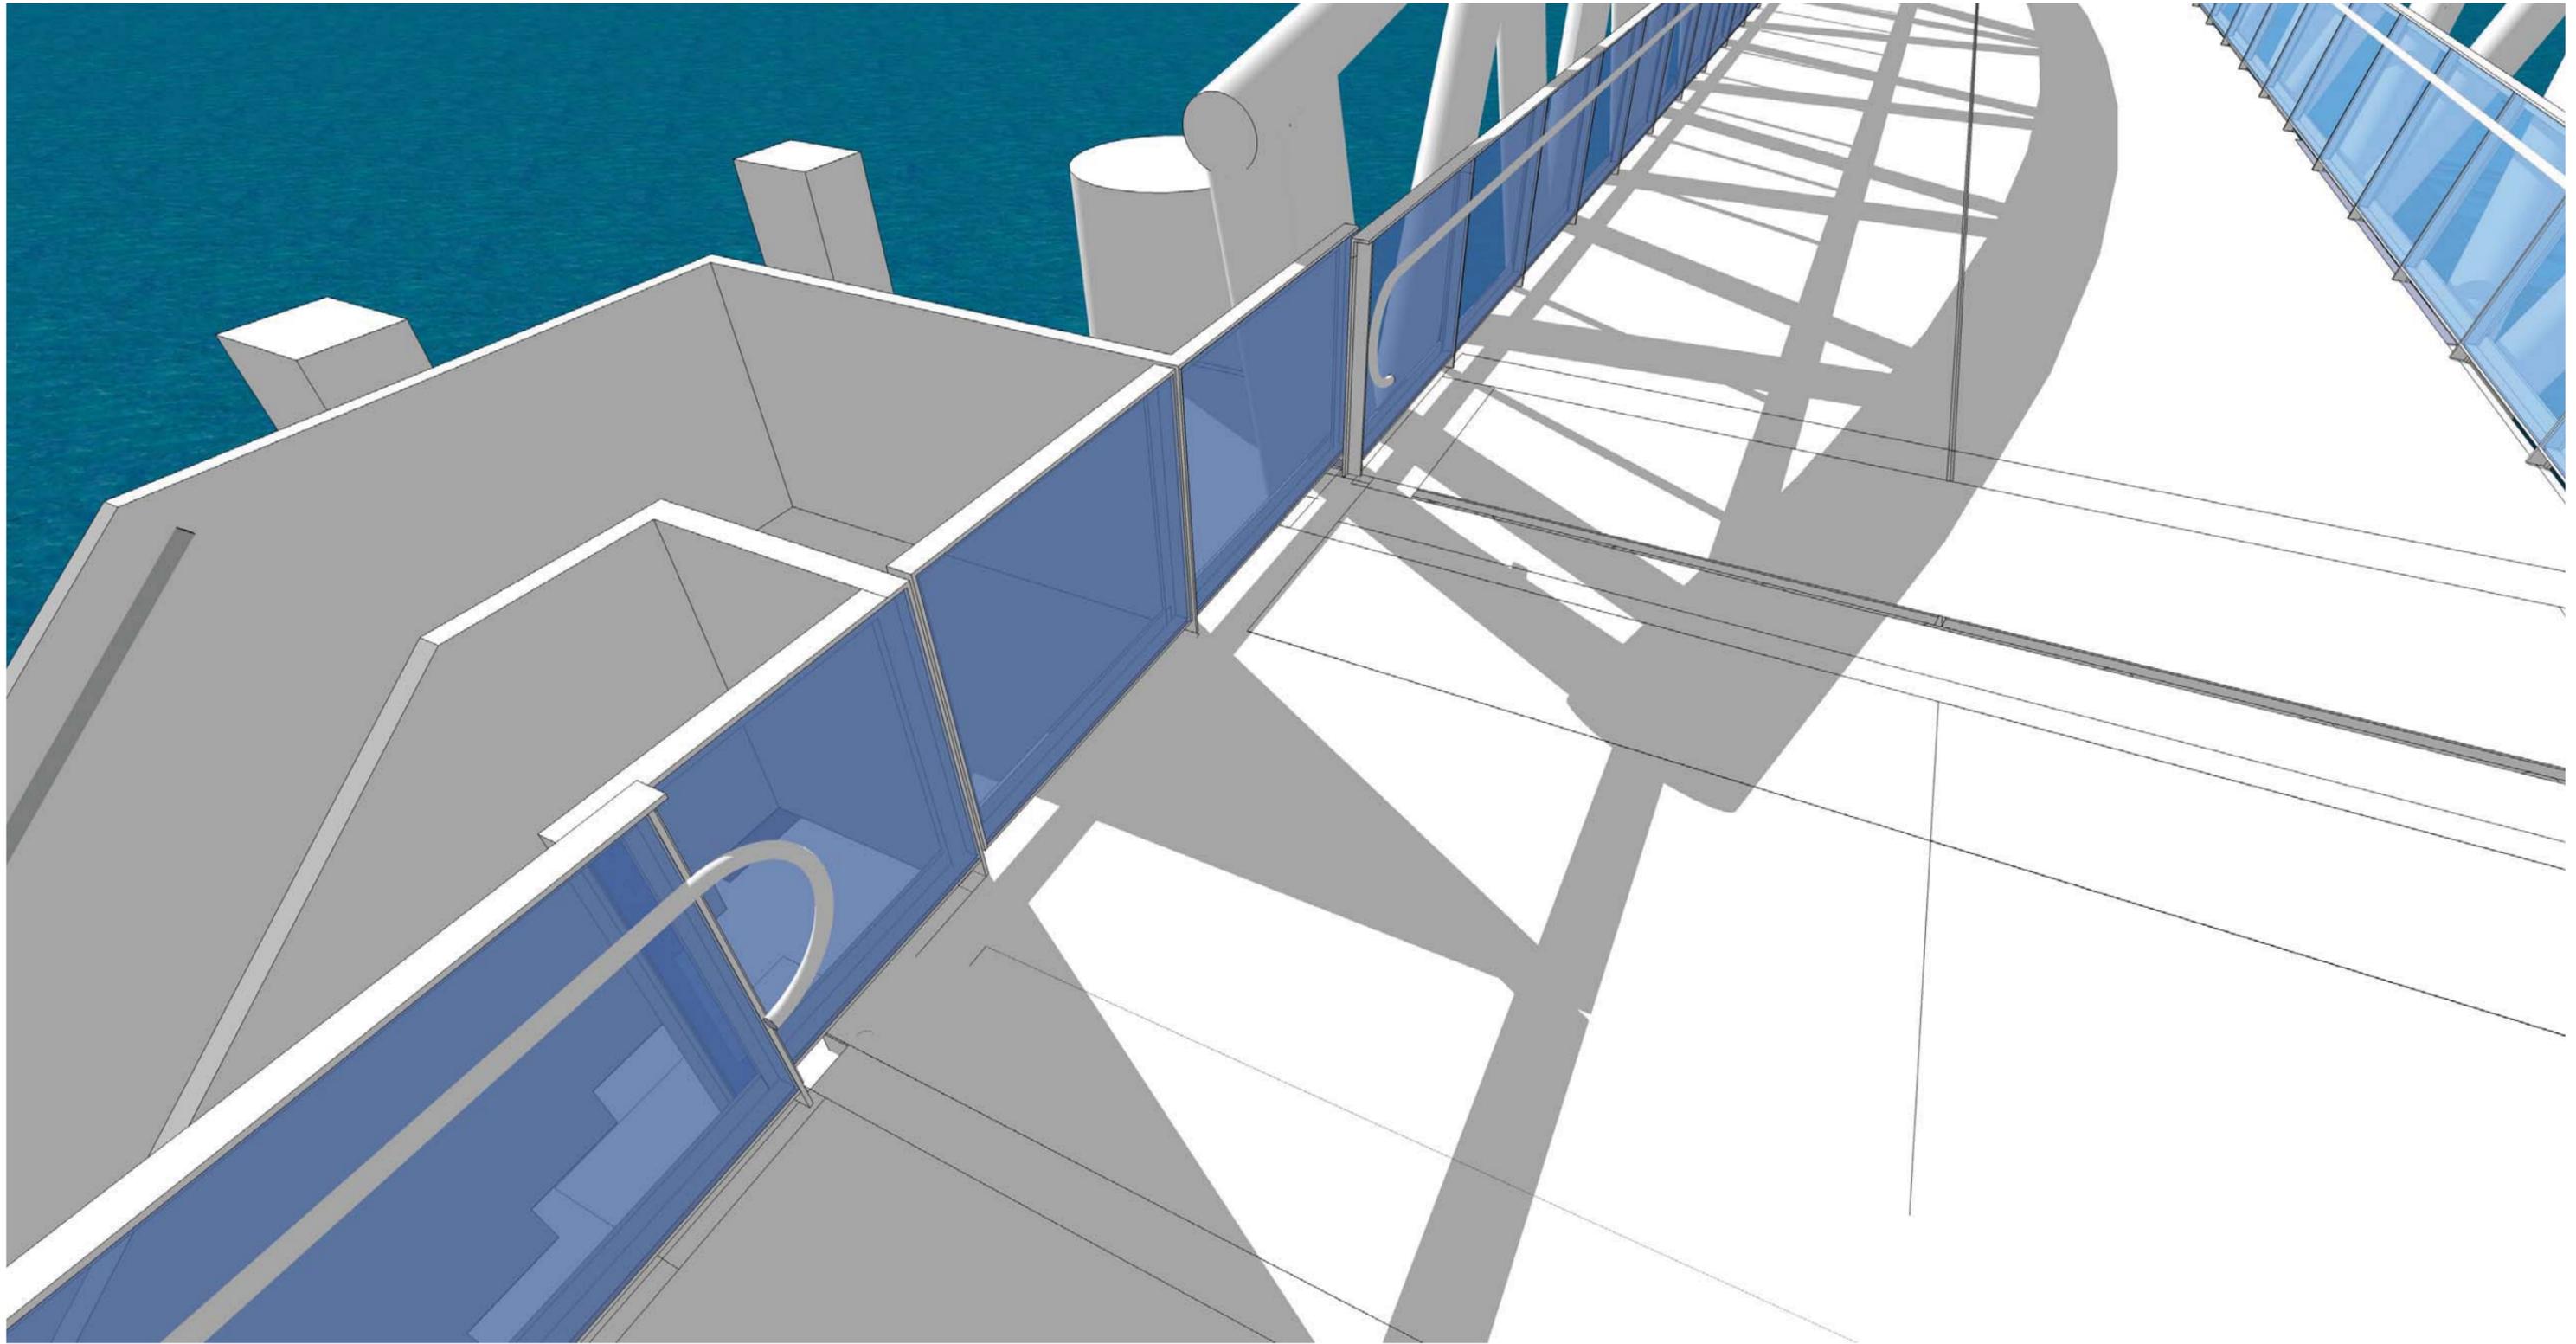


Railing Alternative 4


VIEW FROM SOUTH-EXISTING



**VIEW FROM SOUTH-PROPOSED
GANGWAY: ARCHED TOP CHORD**

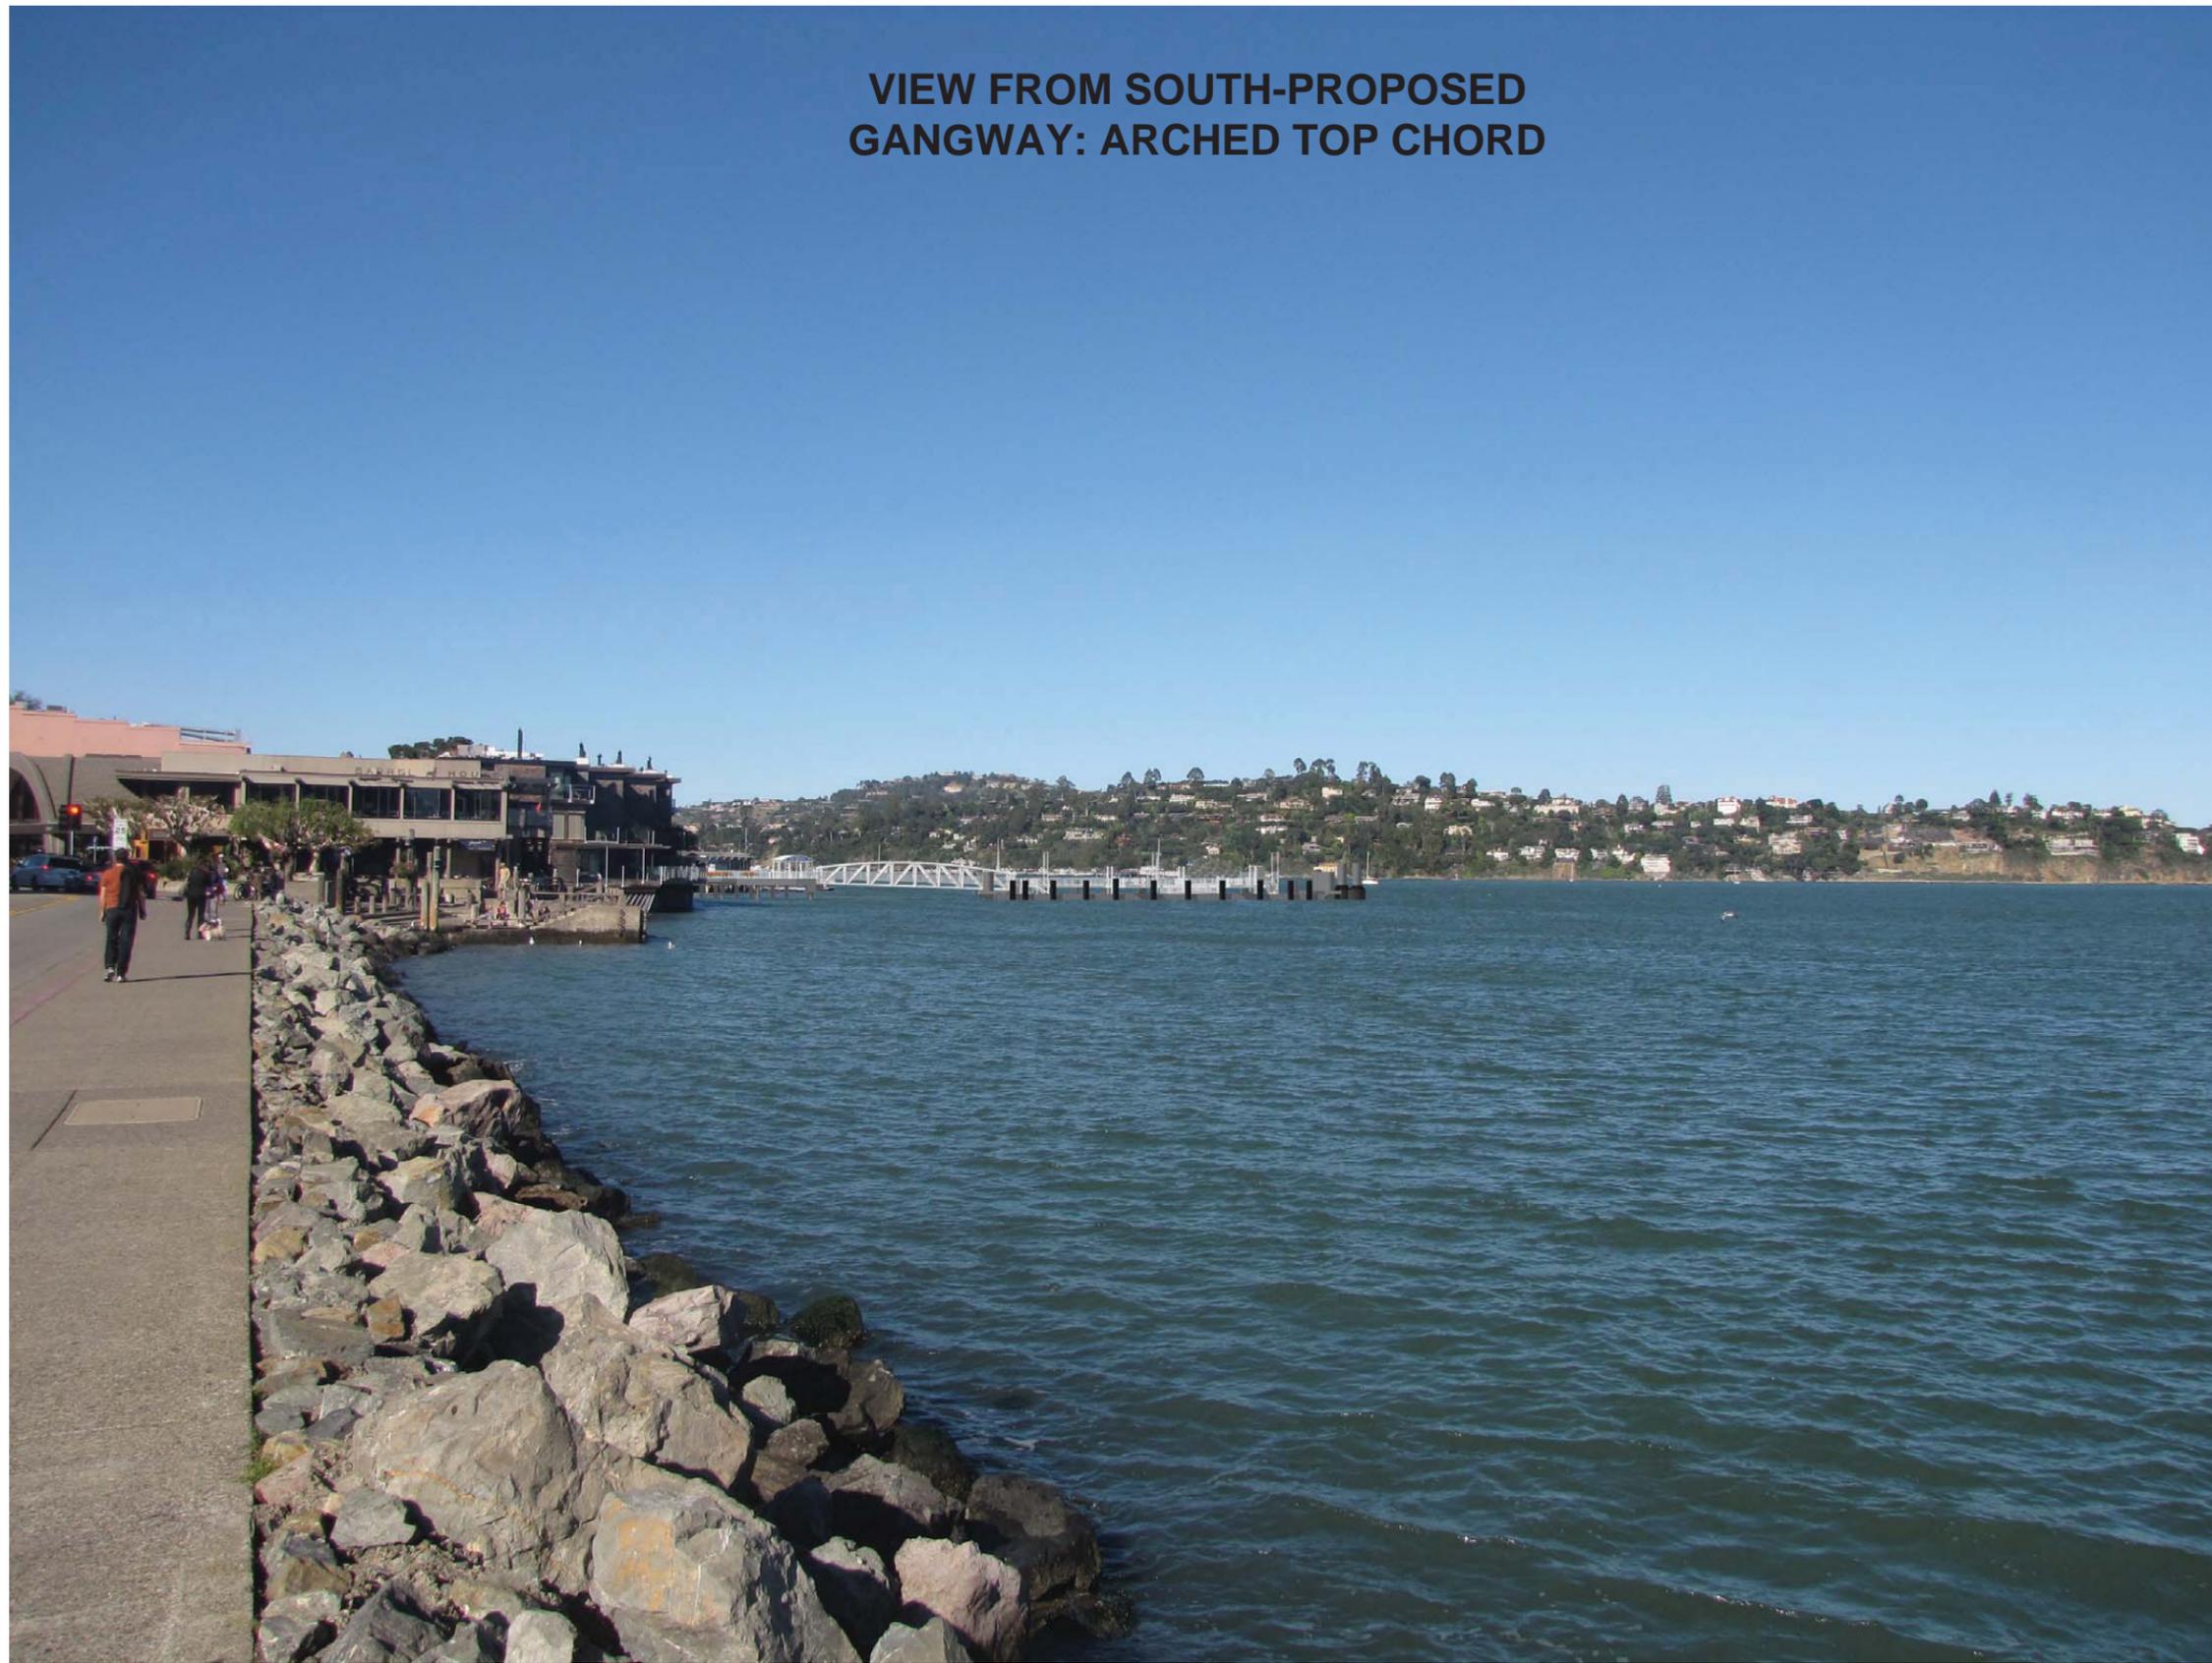

**VIEW FROM SOUTH-PROPOSED
GANGWAY: ARCHED TOP CHORD & LOWERED**

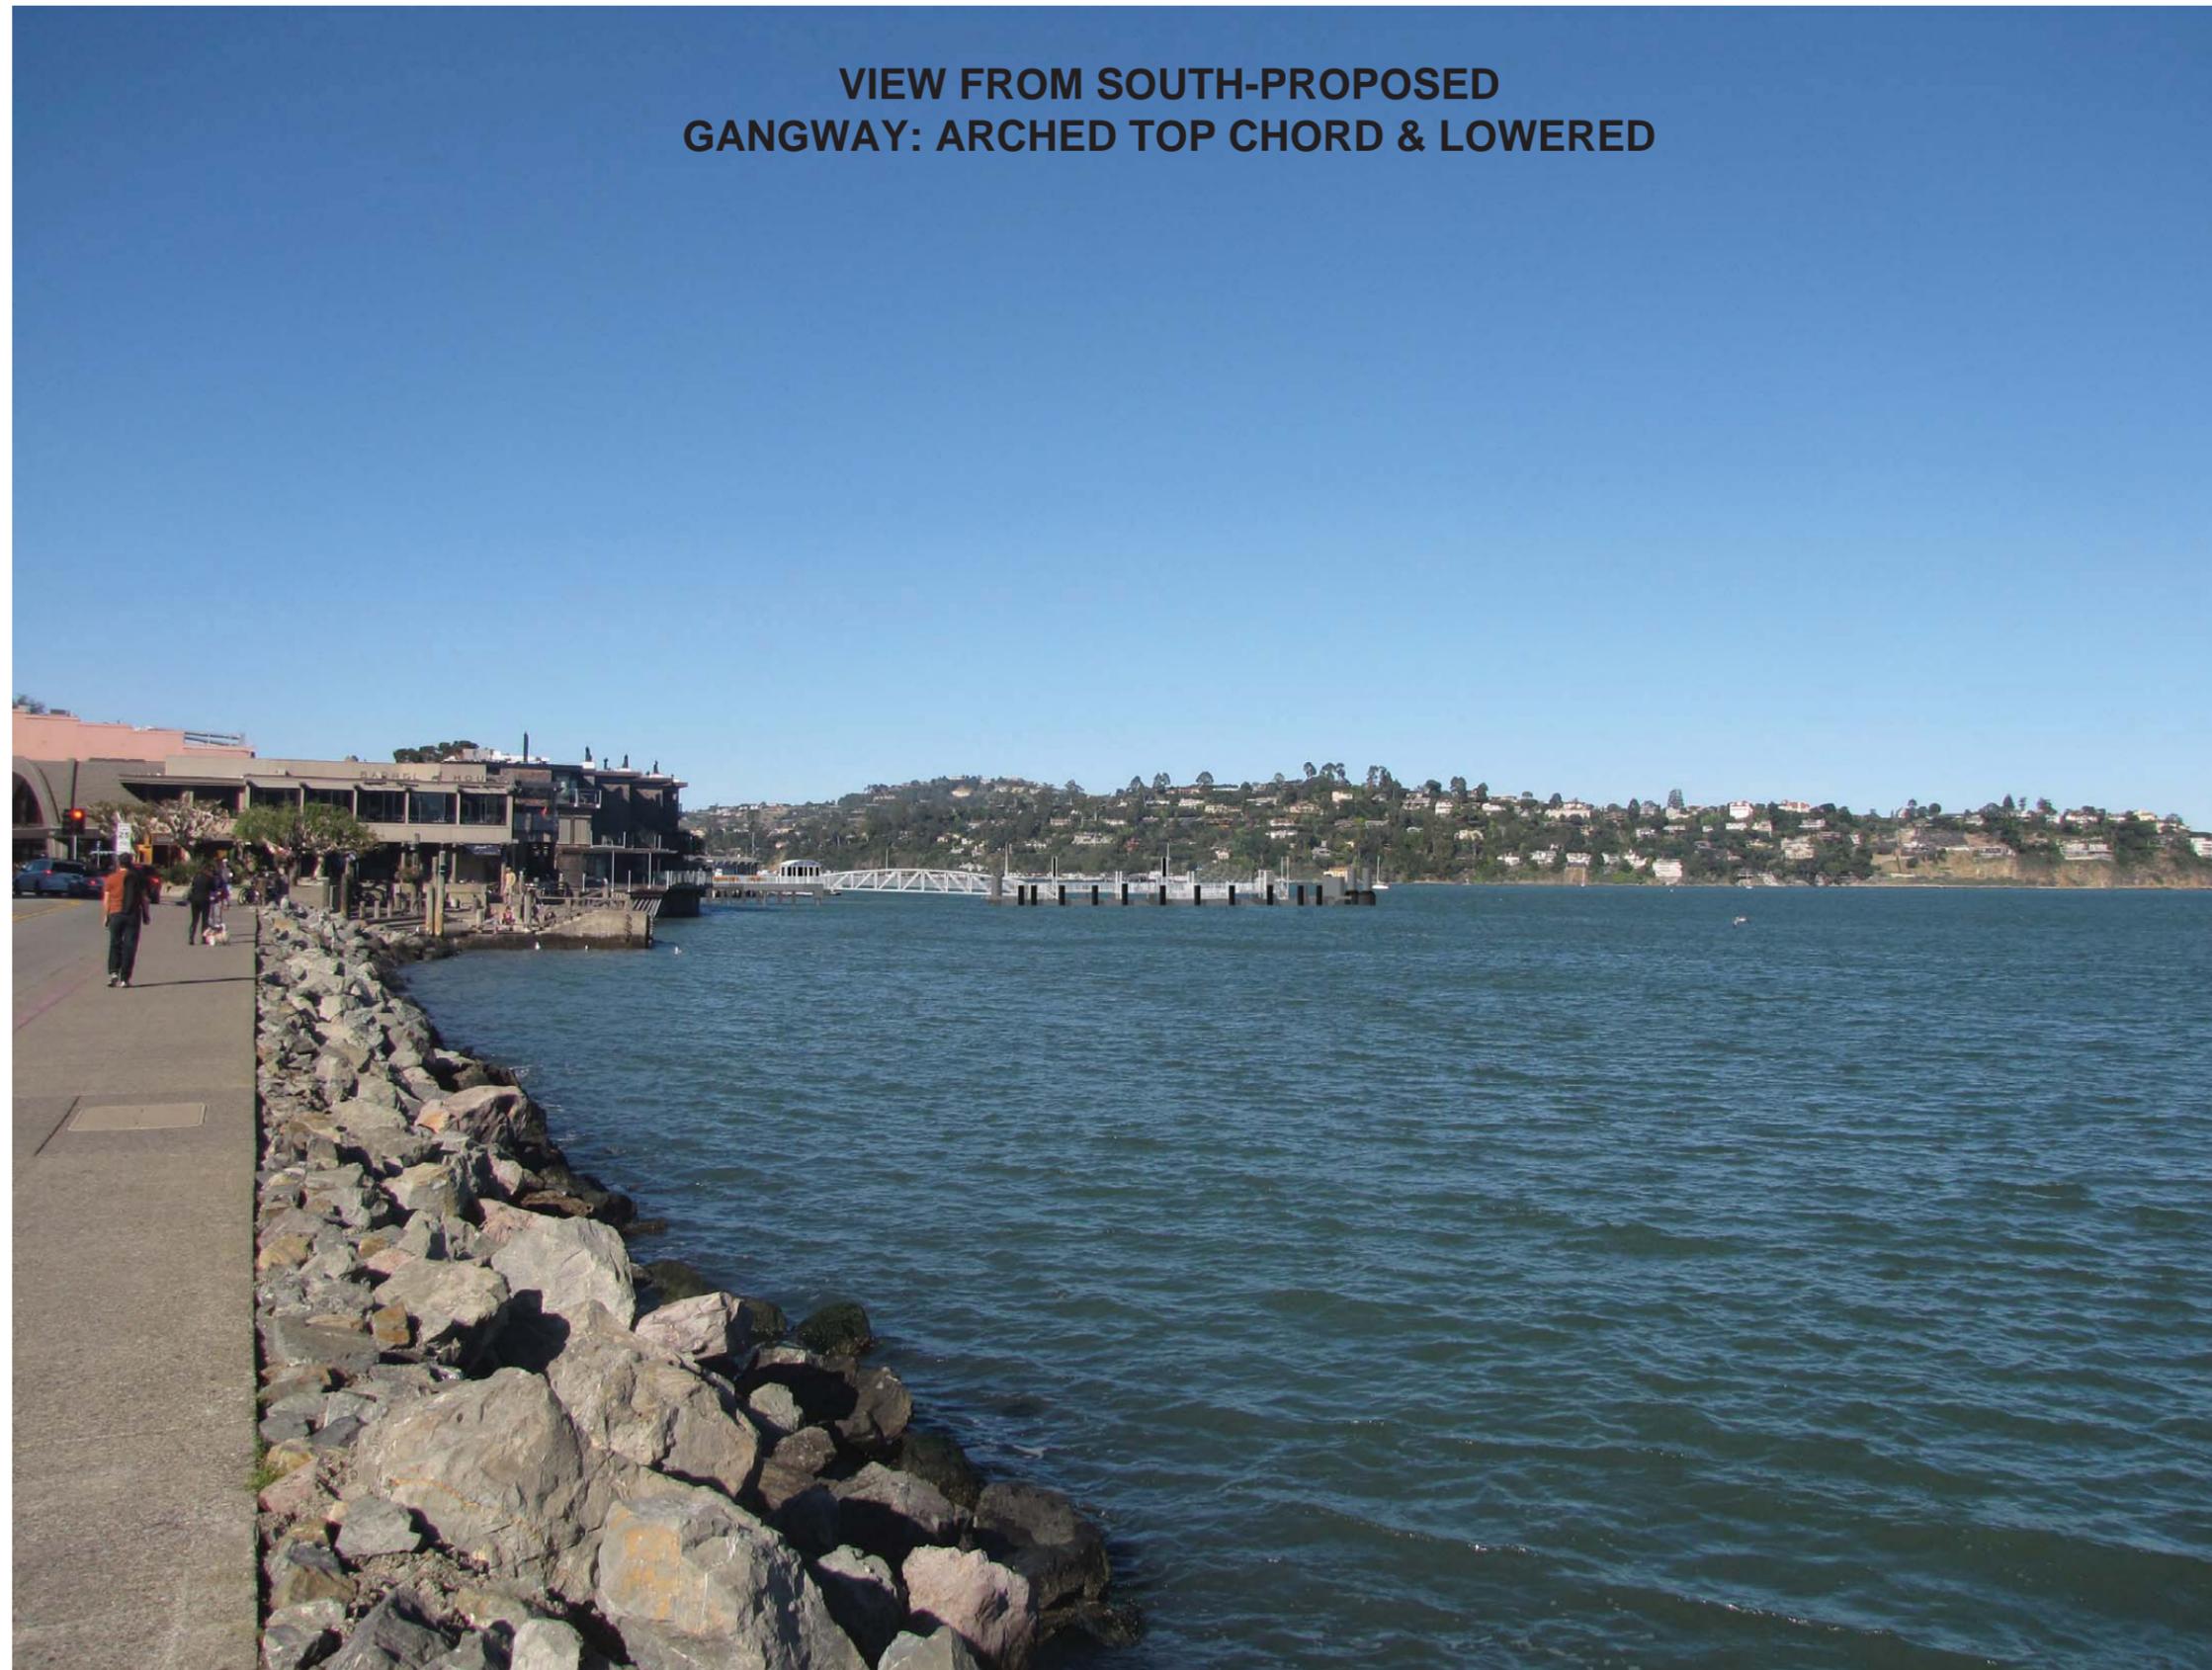

**VIEW FROM SOUTH-PROPOSED
GANGWAY: FLAT TOP CHORD**



VIEW FROM PLAZA- EXISTING



**VIEW FROM PLAZA-PROPOSED
GANGWAY: ARCHED TOP CHORD**




**VIEW FROM PLAZA-PROPOSED
GANGWAY: ARCHED TOP CHORD & LOWERED**




**VIEW FROM PLAZA-PROPOSED
GANGWAY: FLAT TOP CHORD**




VIEW FROM NORTH- EXISTING

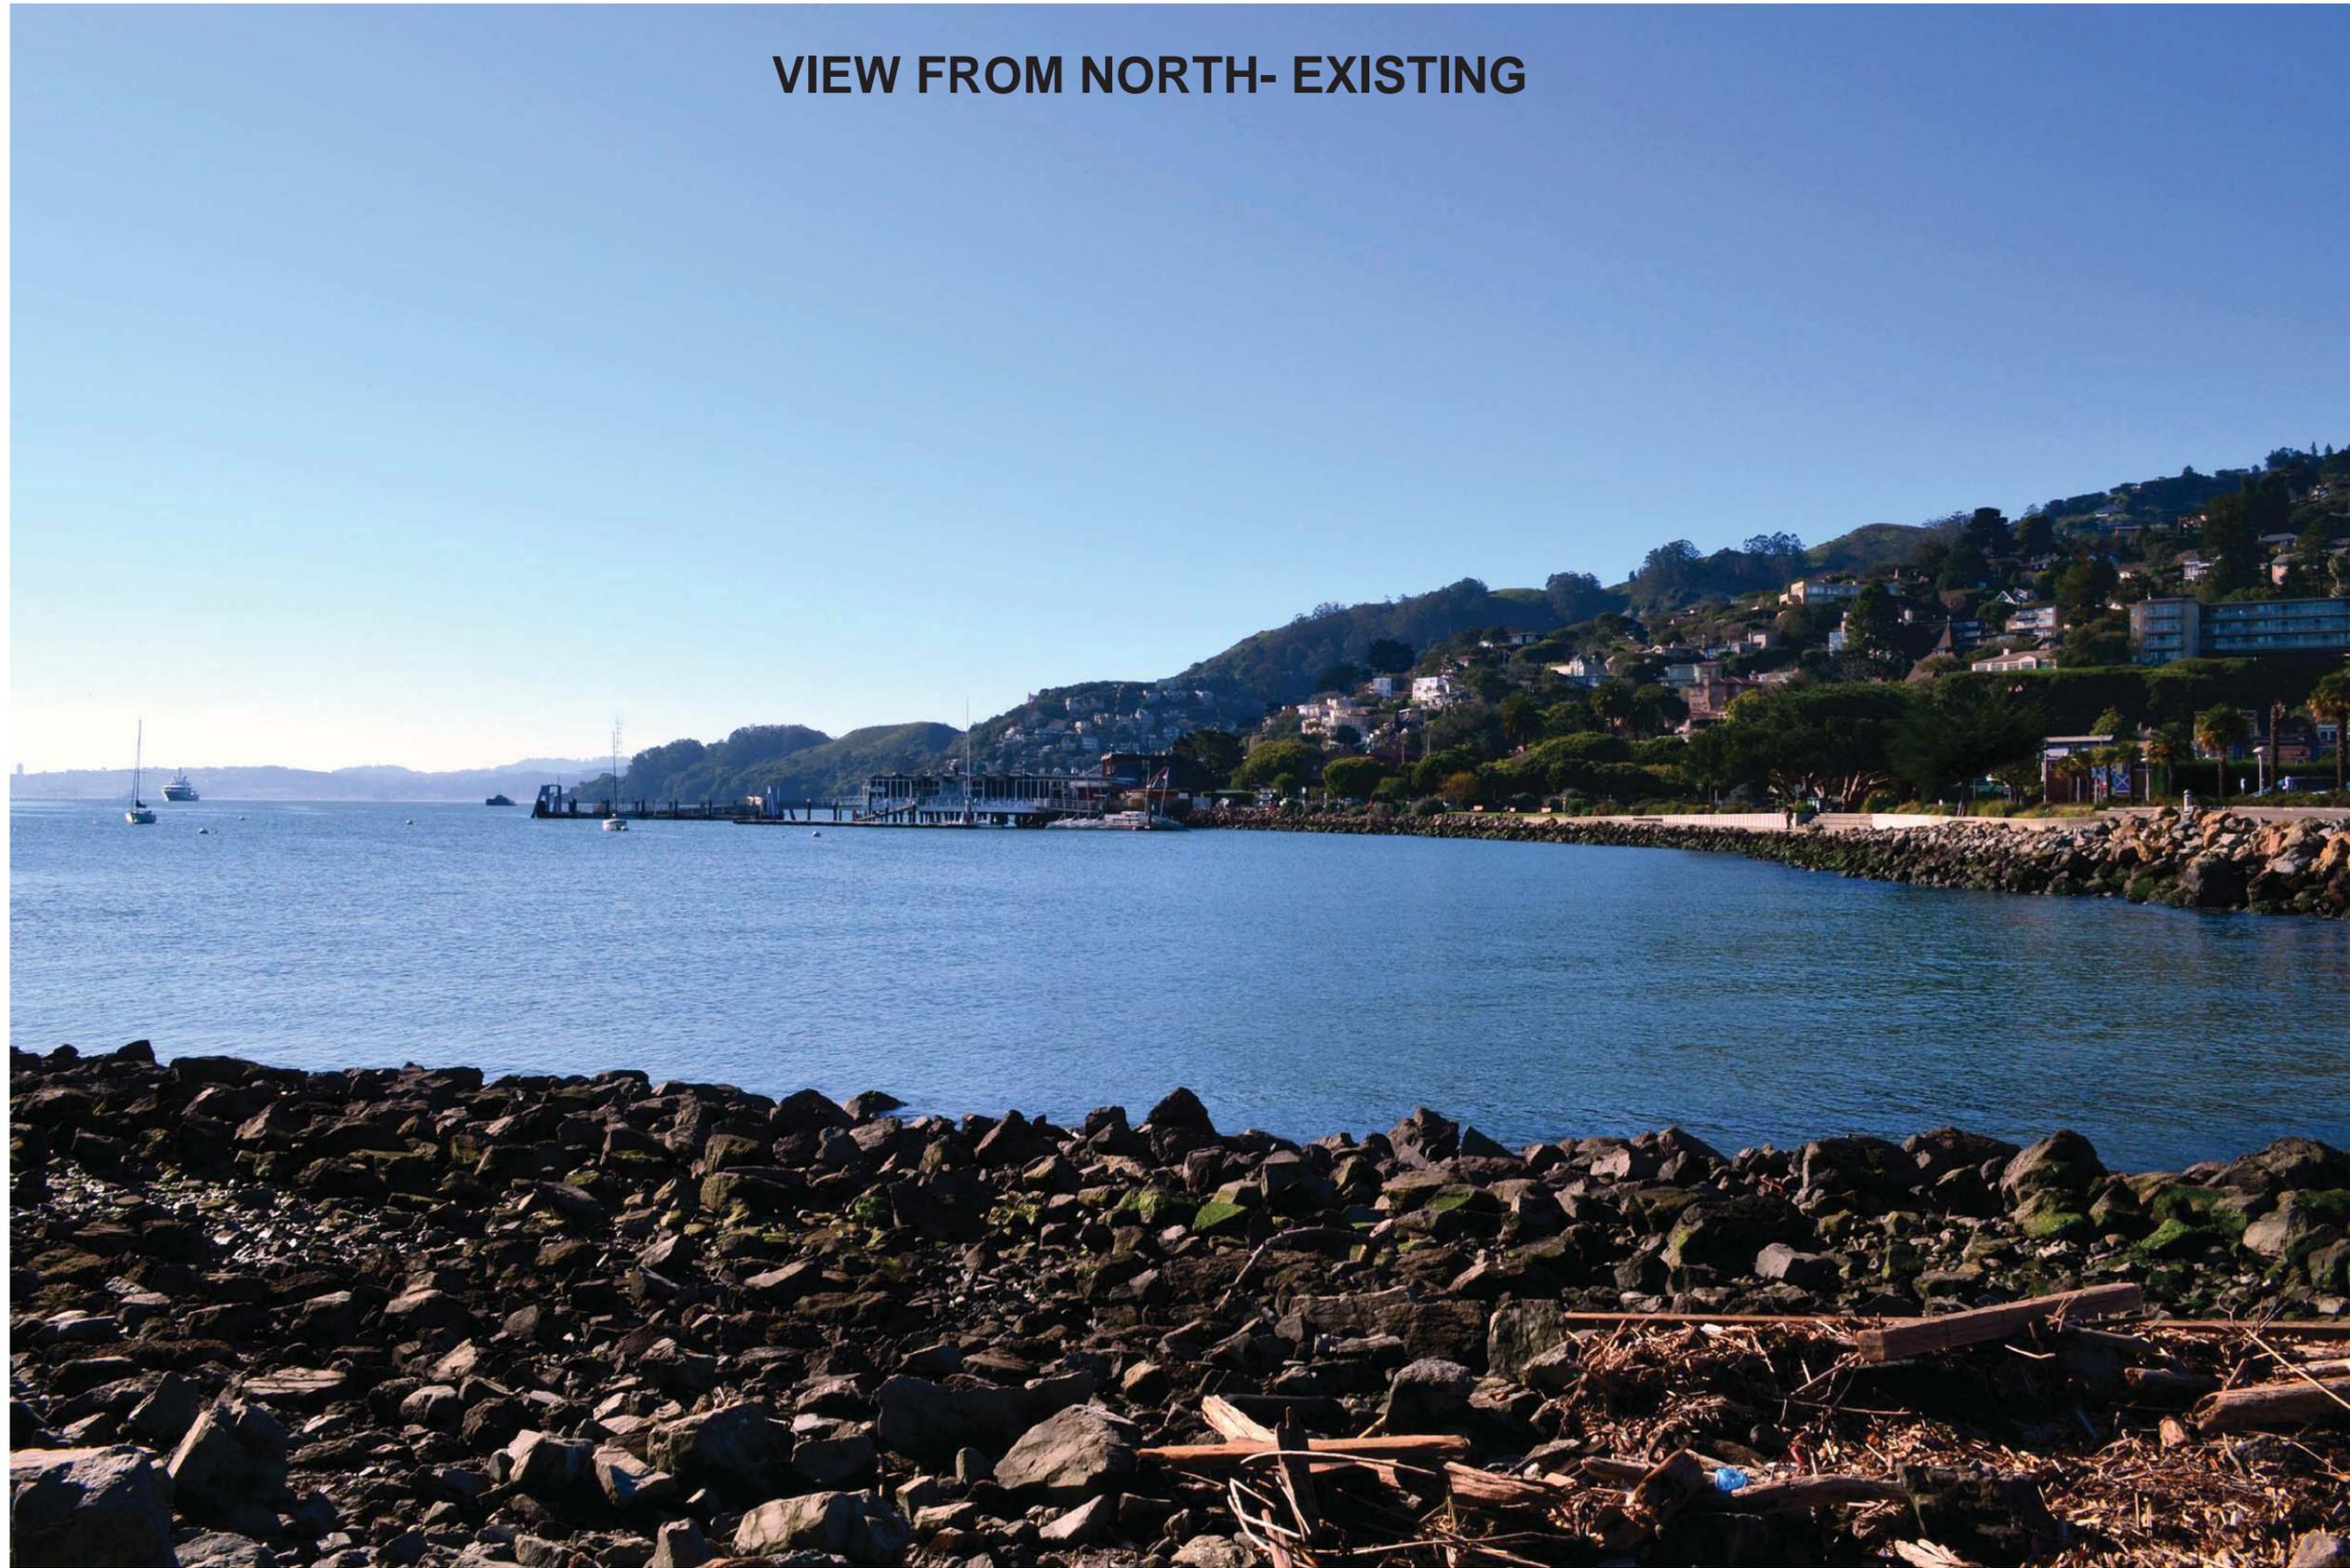

**VIEW FROM NORTH- PROPOSED
GANGWAY: ARCHED TOP CHORD**

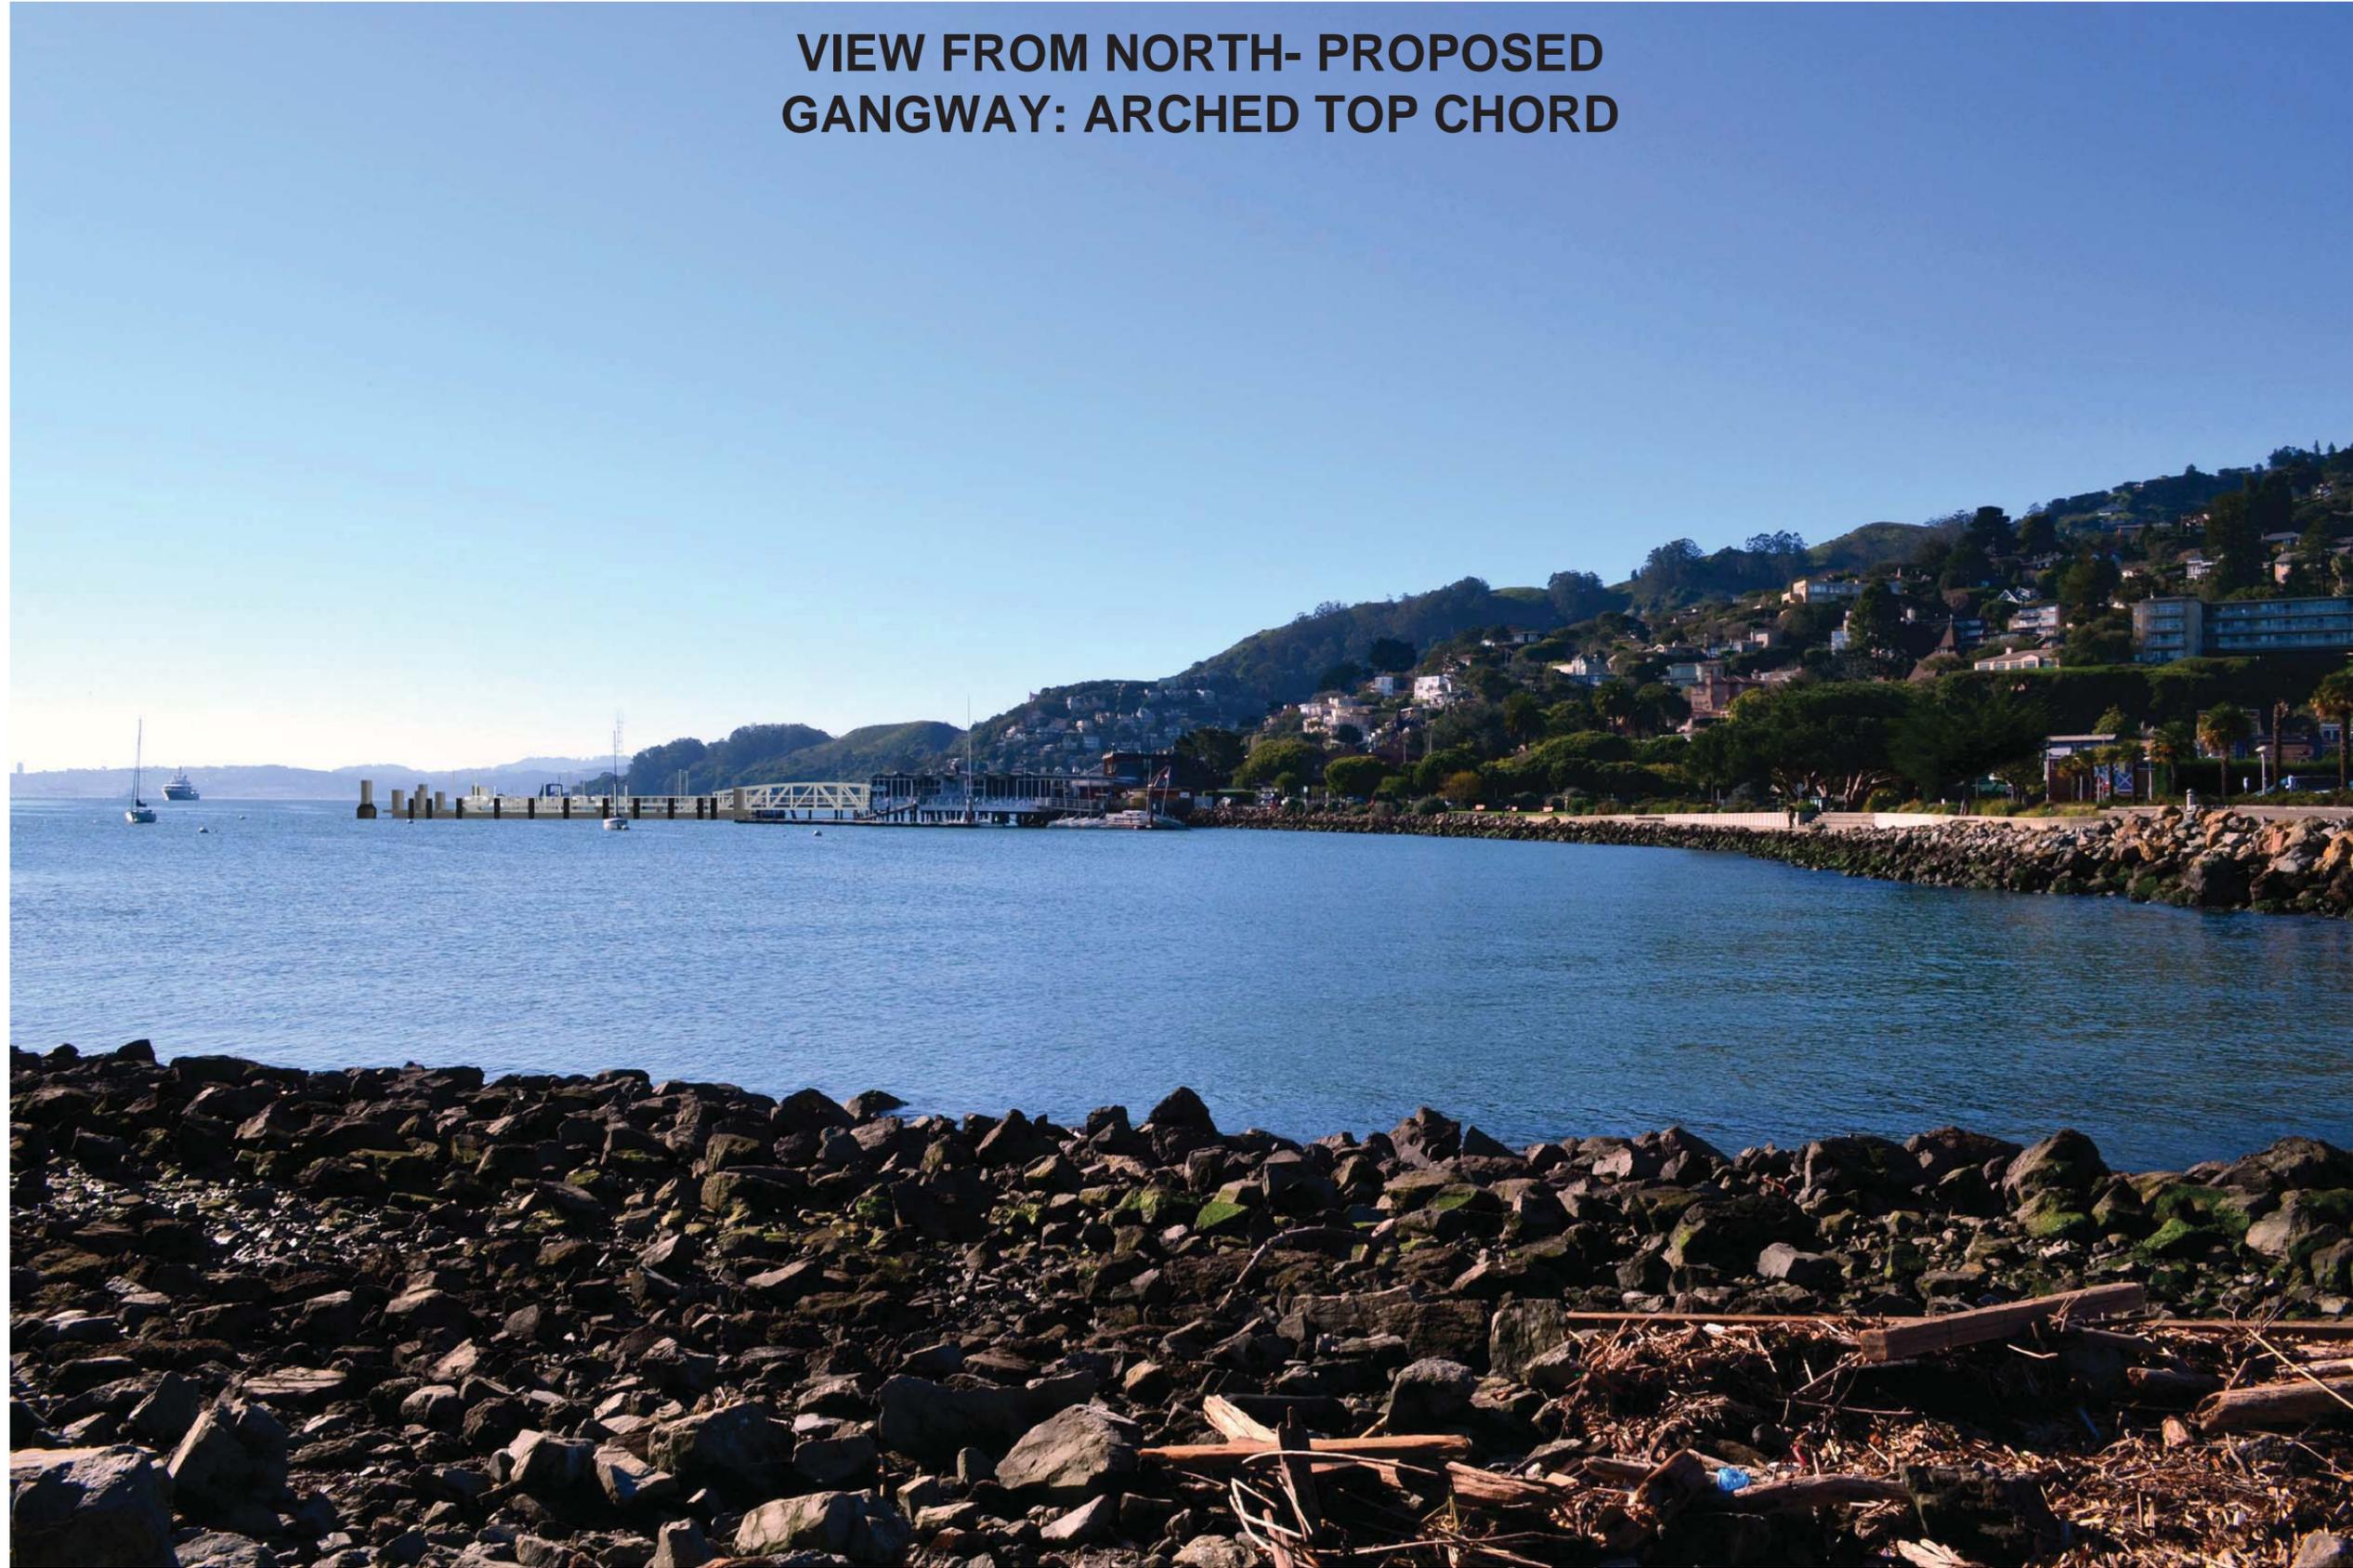


**VIEW FROM NORTH- PROPOSED
GANGWAY: ARCHED TOP CHORD & LOWERED**

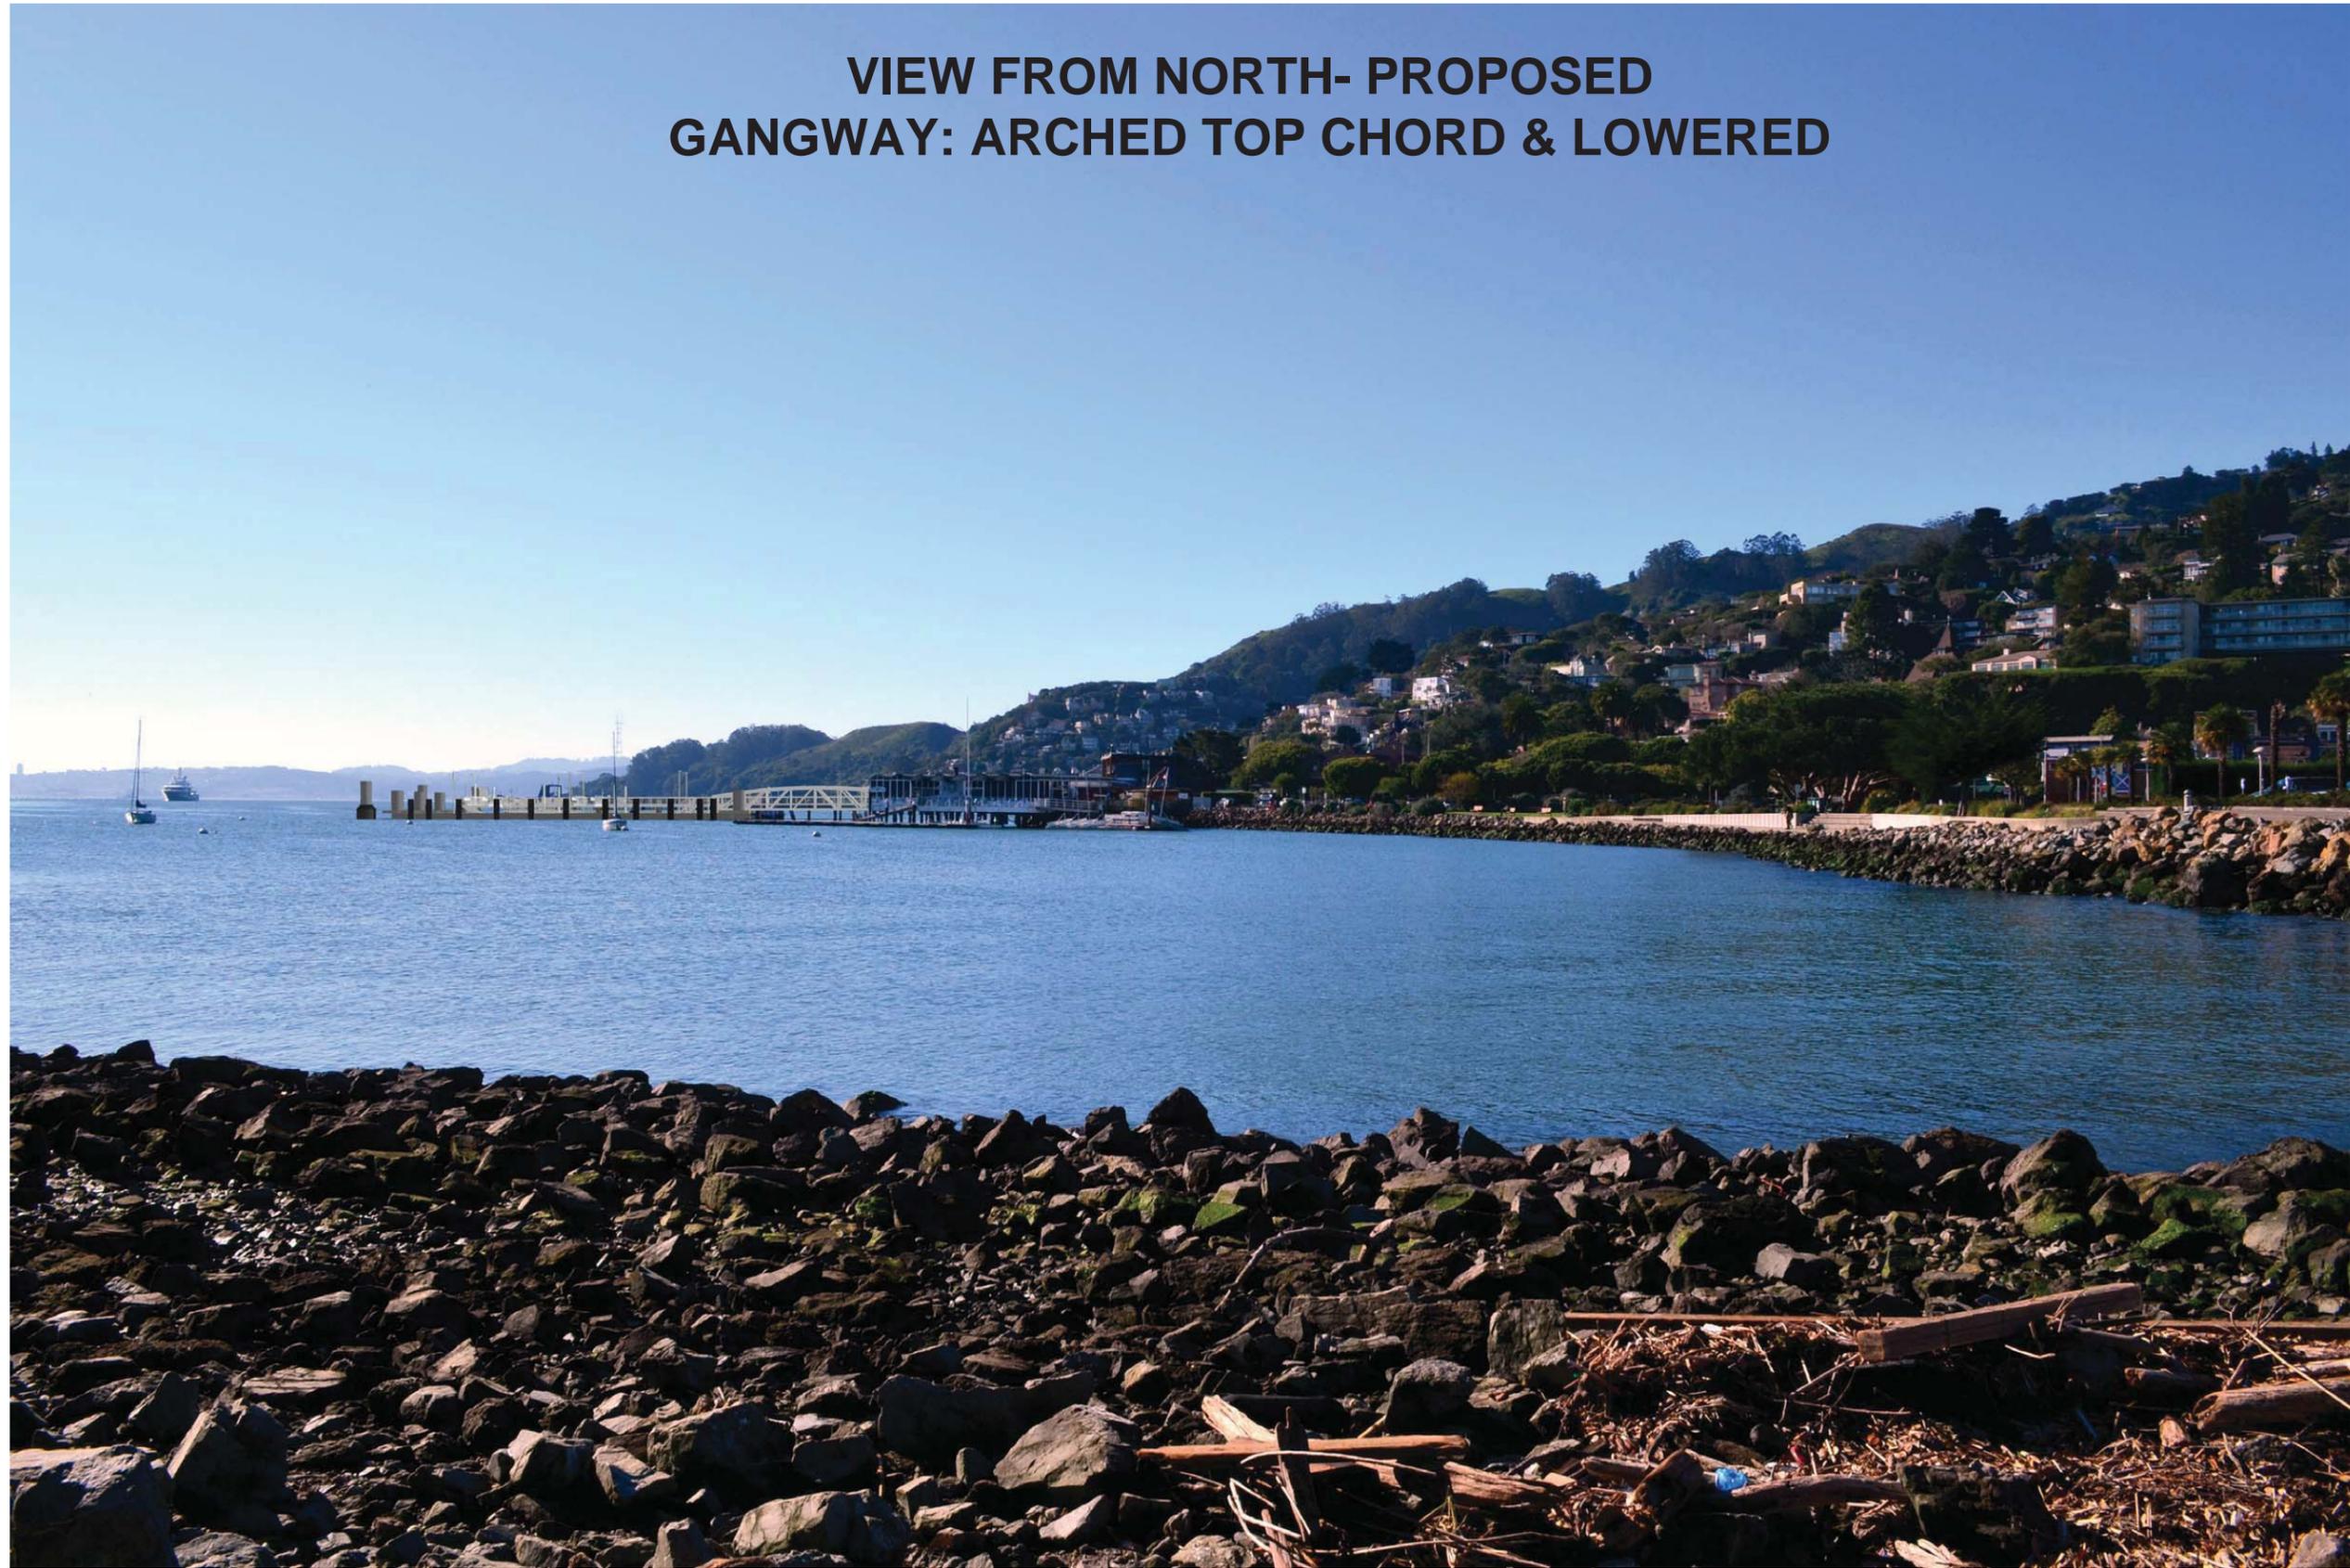

**VIEW FROM NORTH- PROPOSED
GANGWAY: FLAT TOP CHORD**




VIEW FROM YACHT CLUB- EXISTING

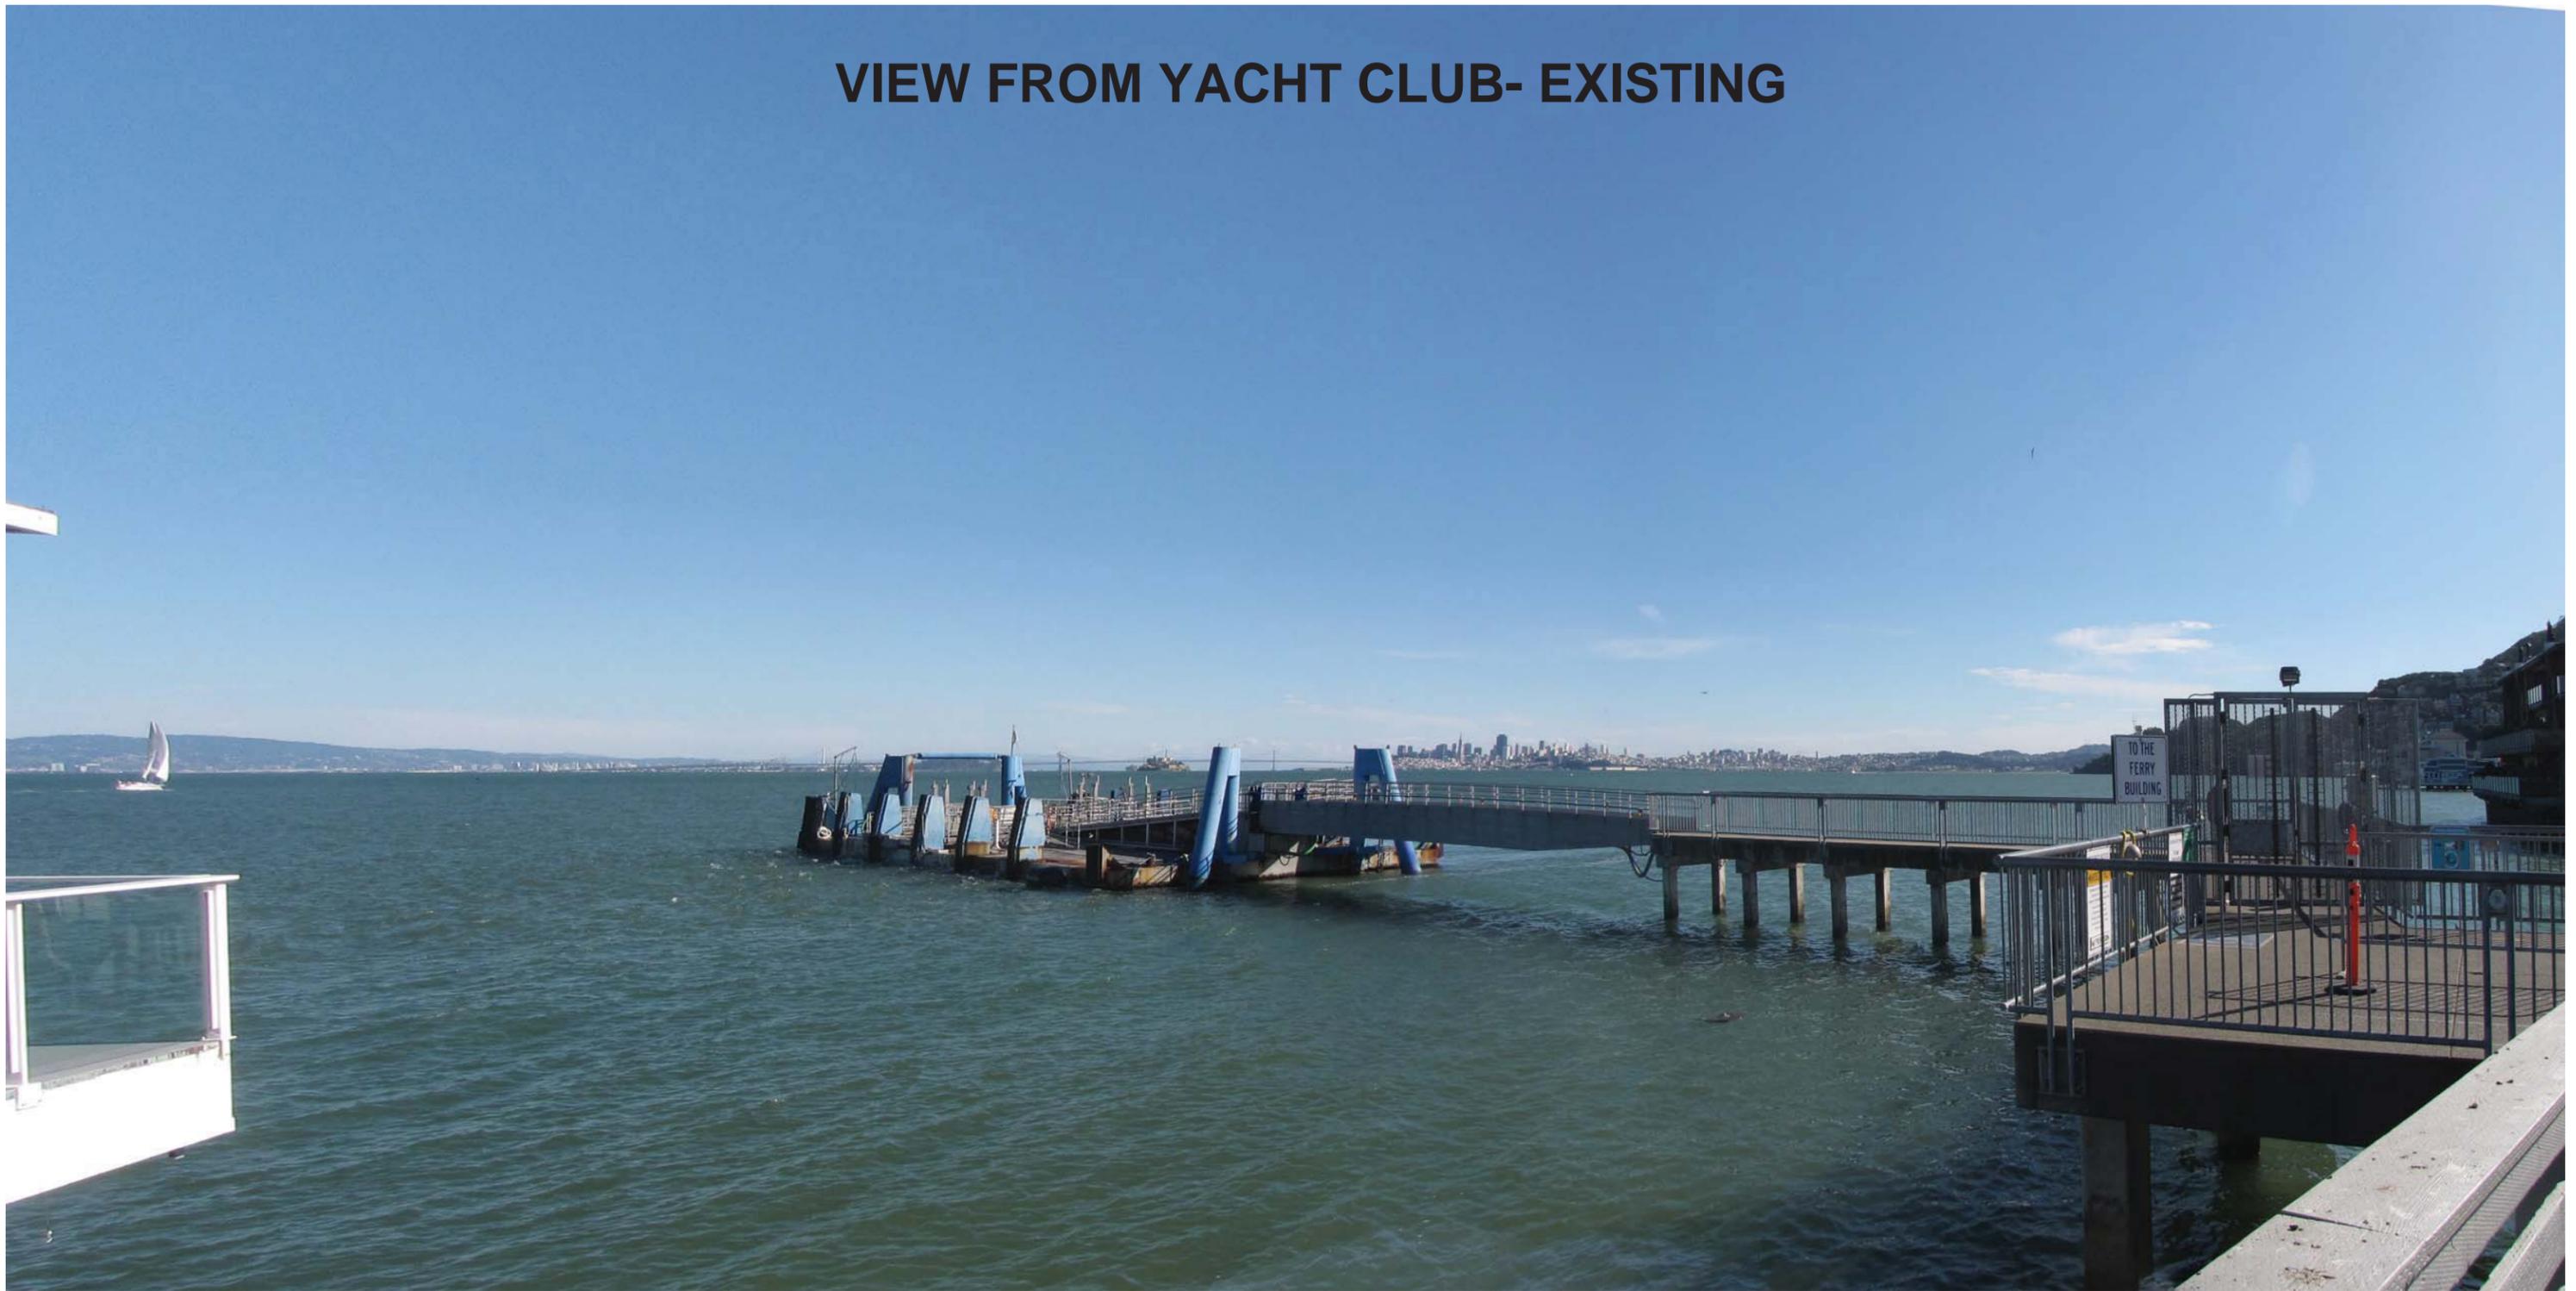


**GATE: CURVED ROOF
GANGWAY: ARCHED TOP CHORD**



GATE: CURVED ROOF
GANGWAY: ARCHED TOP CHORD & LOWERED

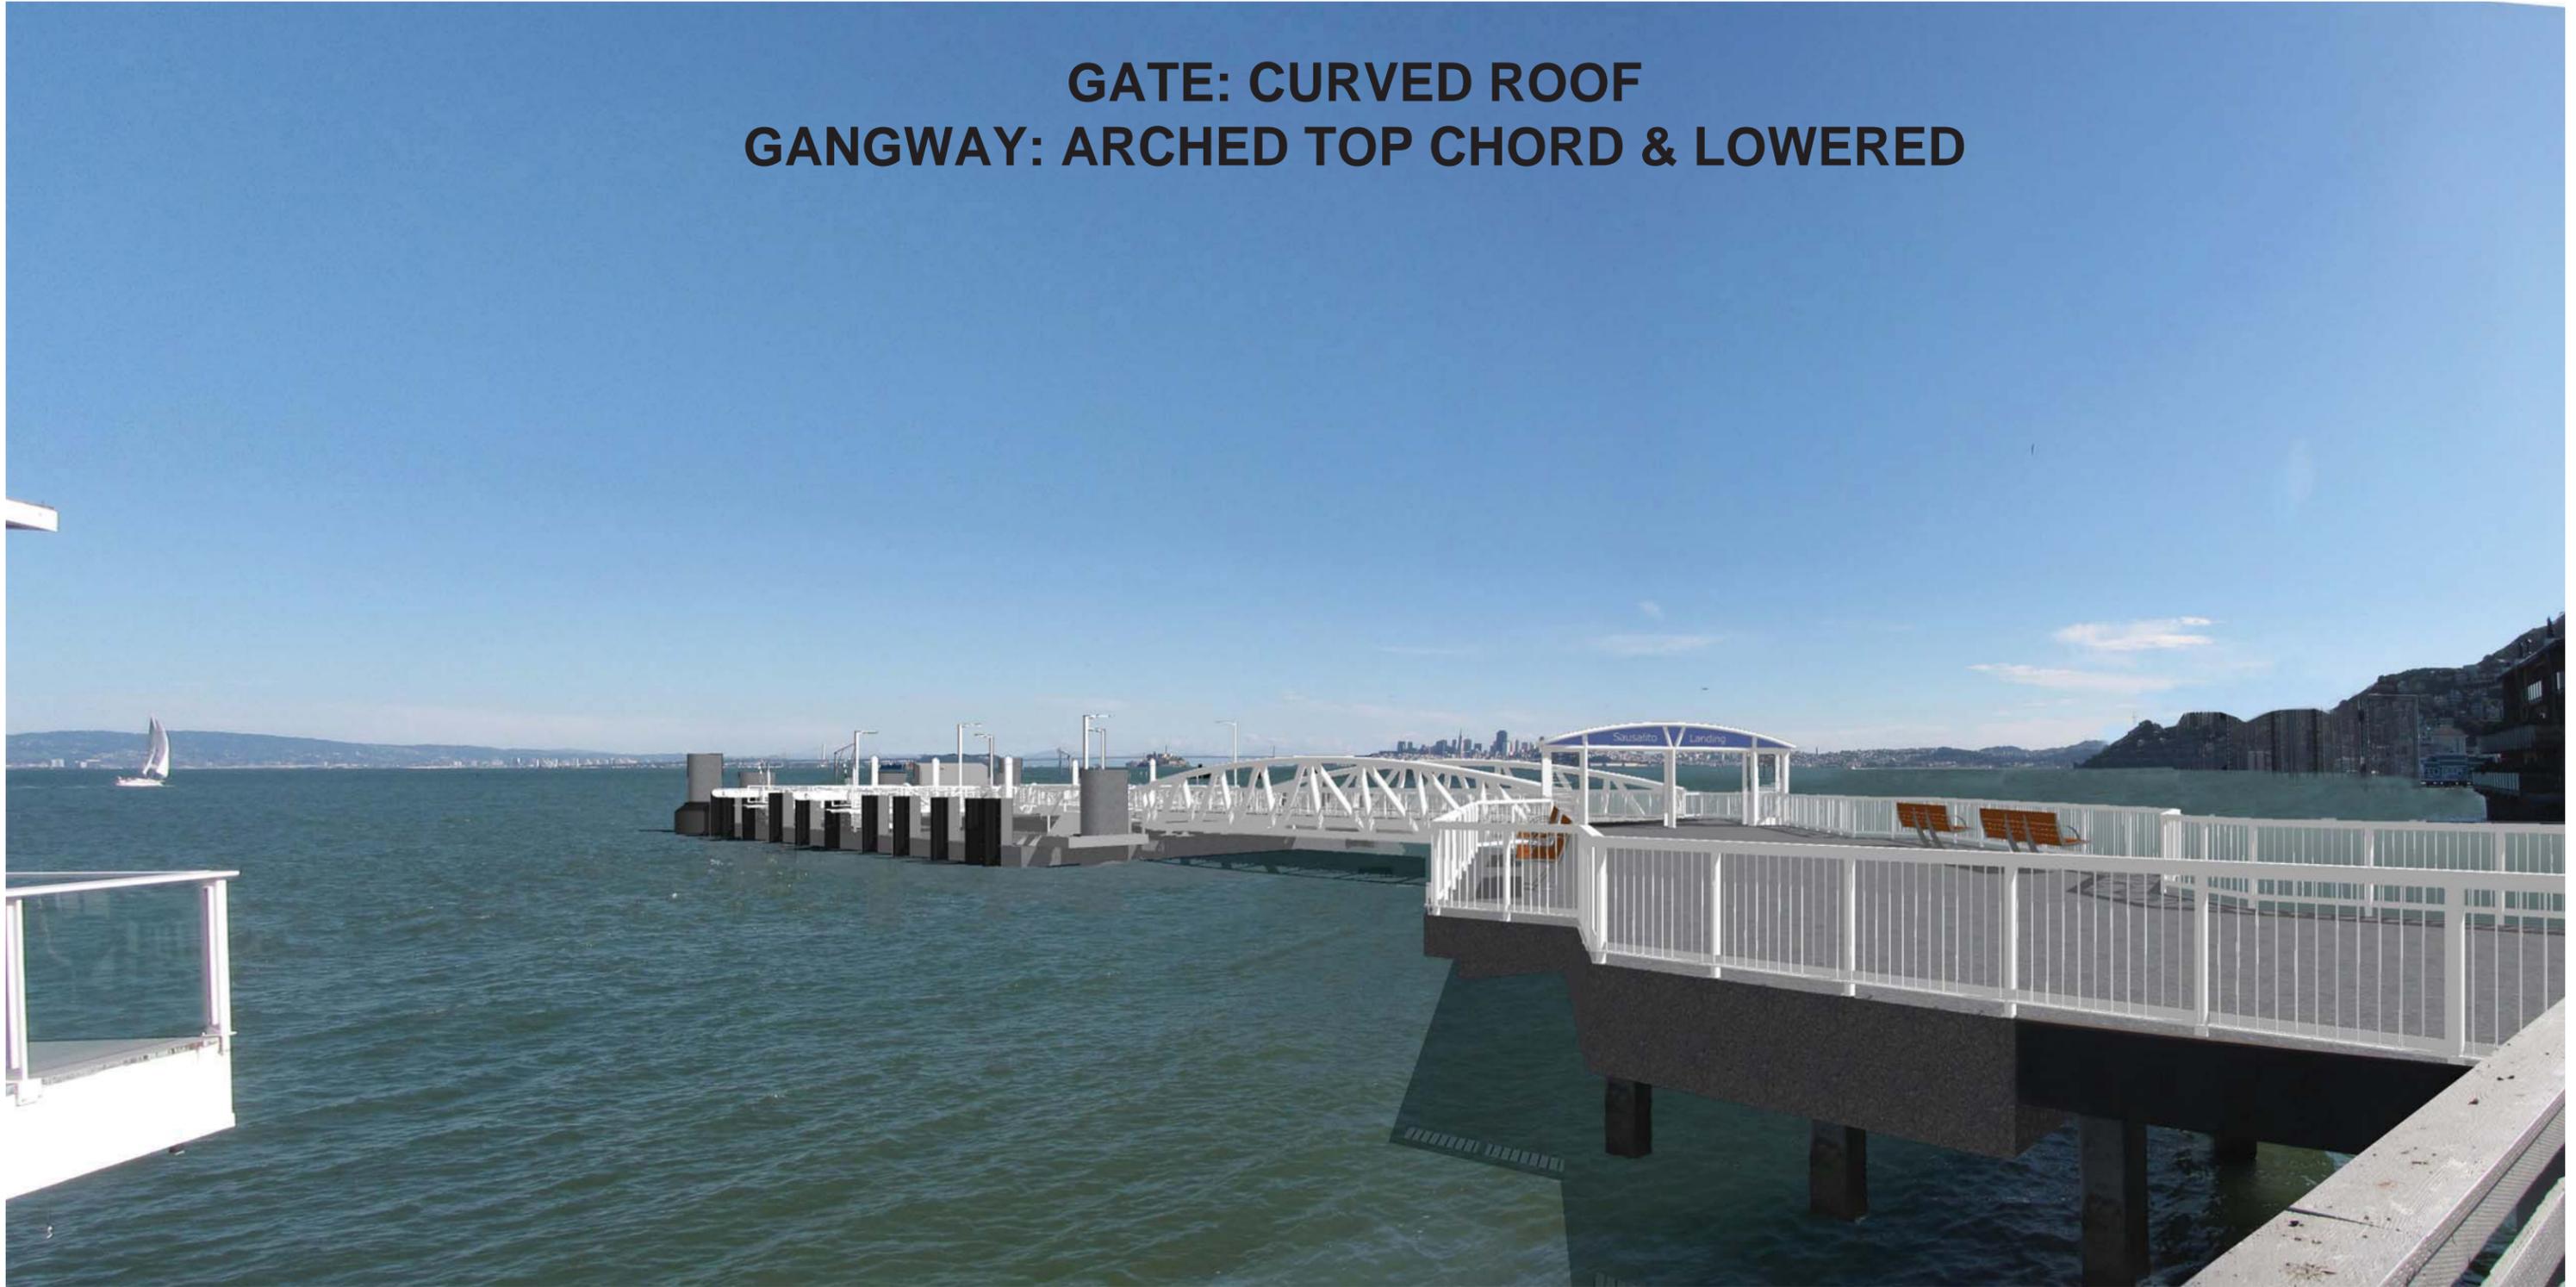


GATE: CURVED ROOF
GANGWAY: FLAT TOP CHORD

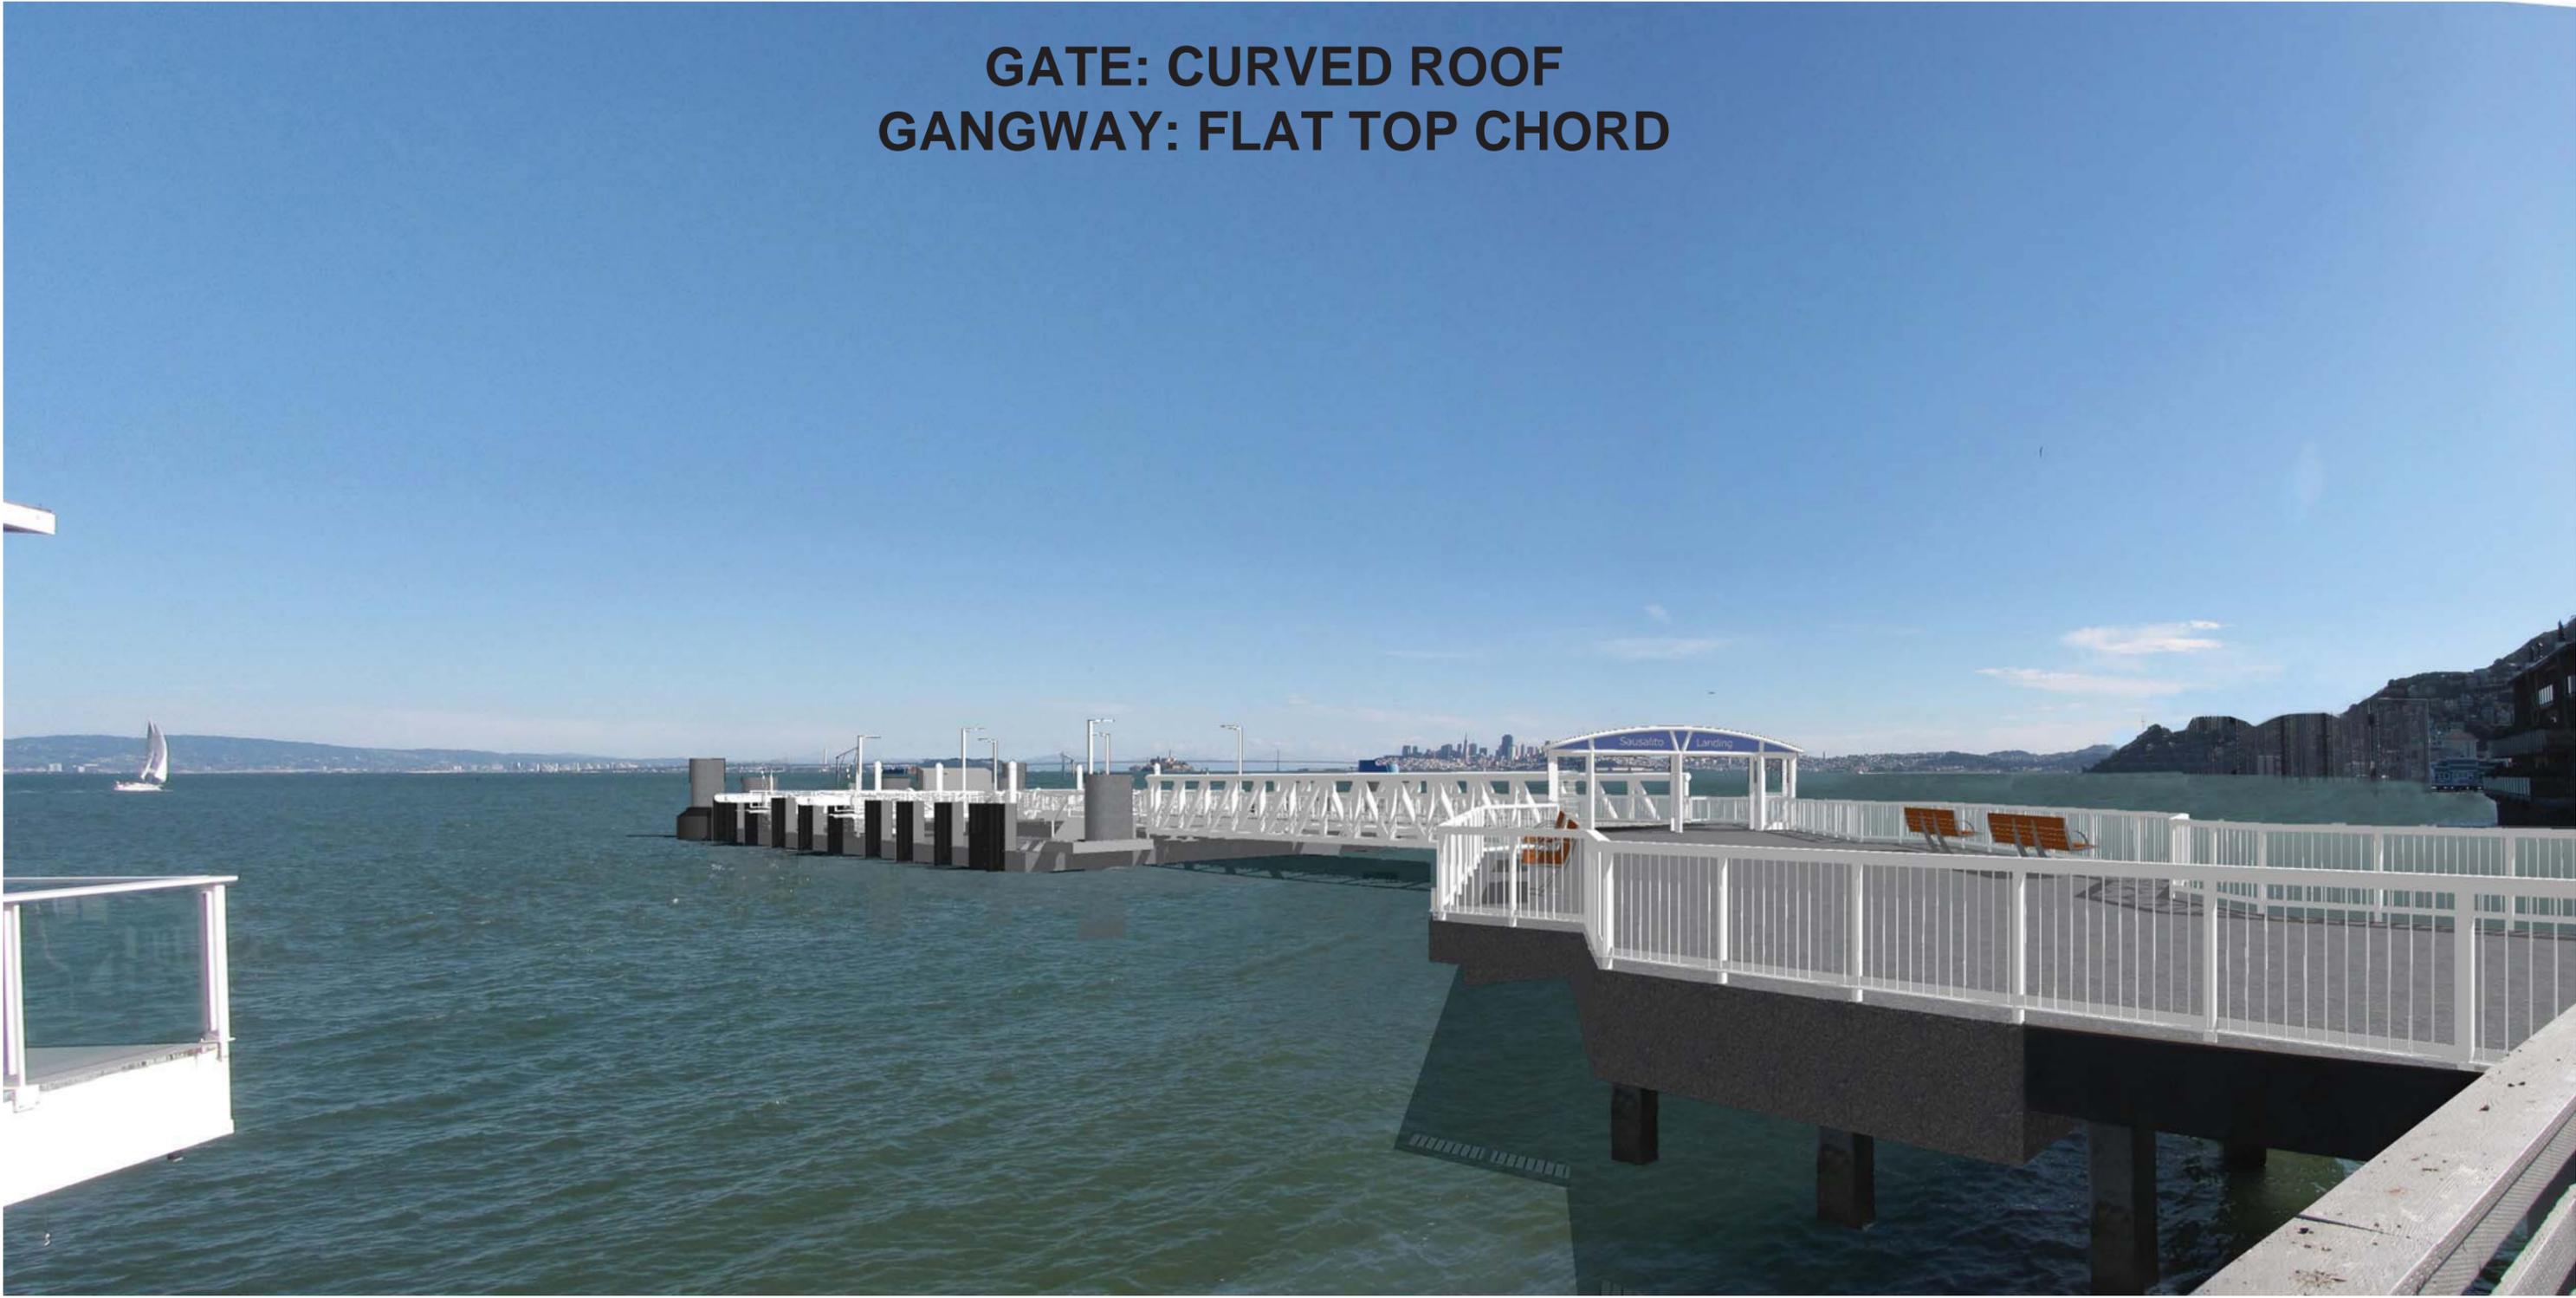


**SIMPLE GATE 8-FT HIGH
GANGWAY: ARCHED TOP CHORD**




**SIMPLE GATE 8-FT HIGH & CURVED TOP
GANGWAY: ARCHED TOP CHORD**

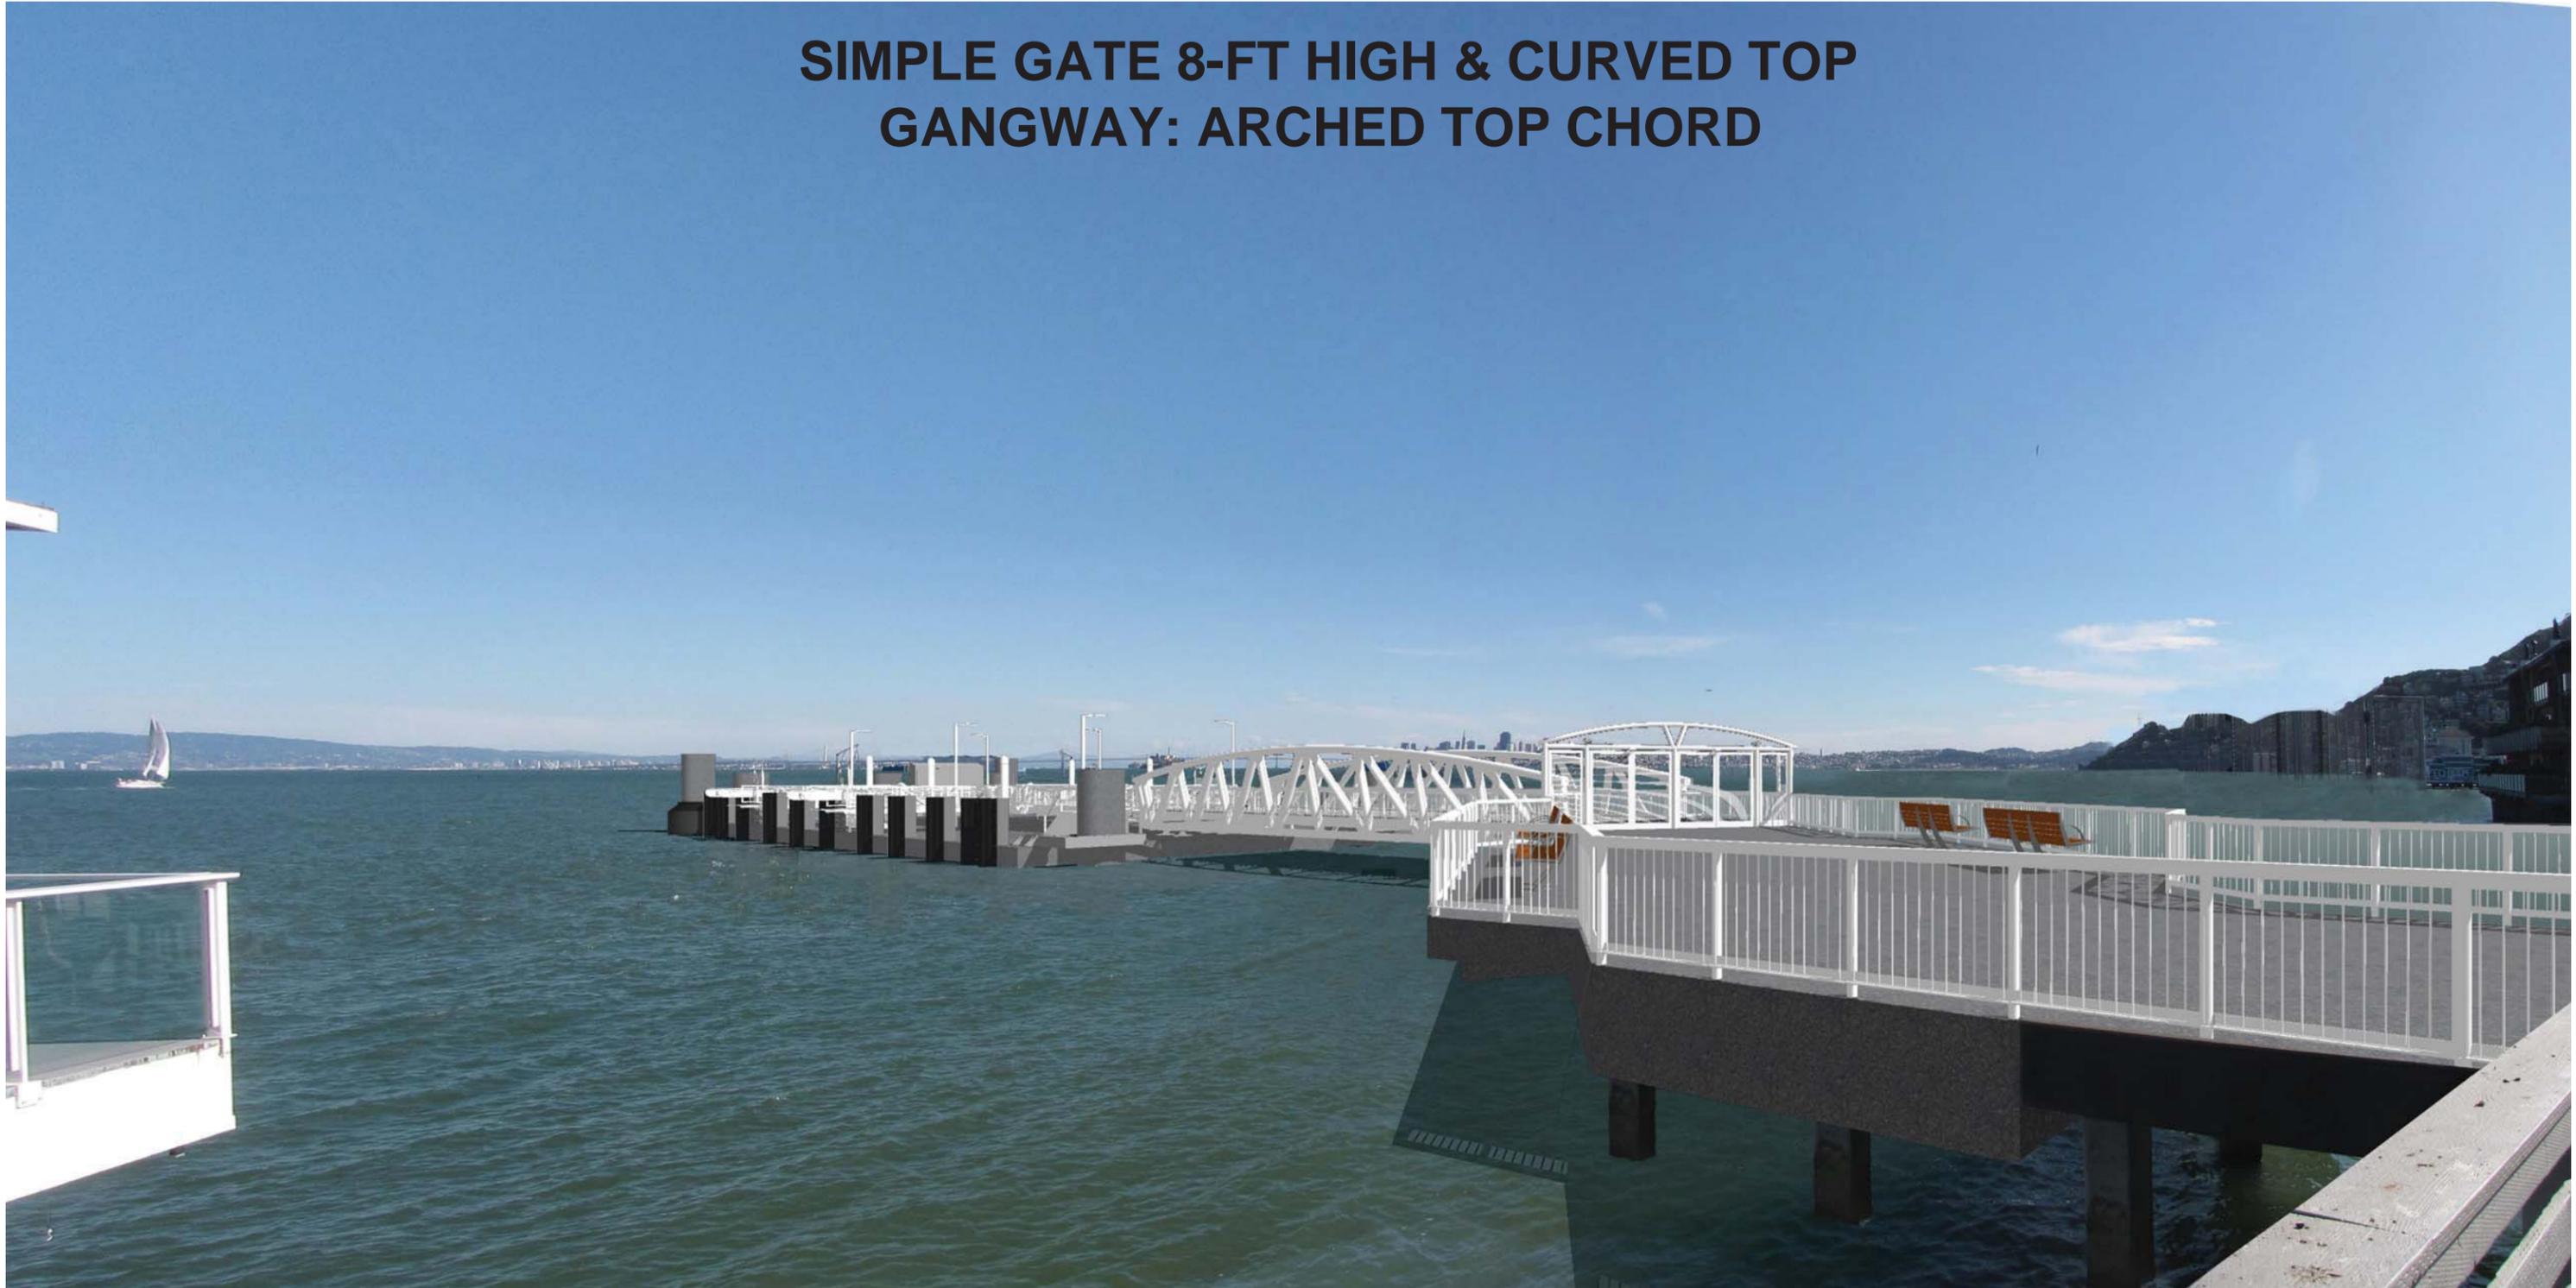


**GATE: CURVED ROOF
GANGWAY: ARCHED TOP CHORD**

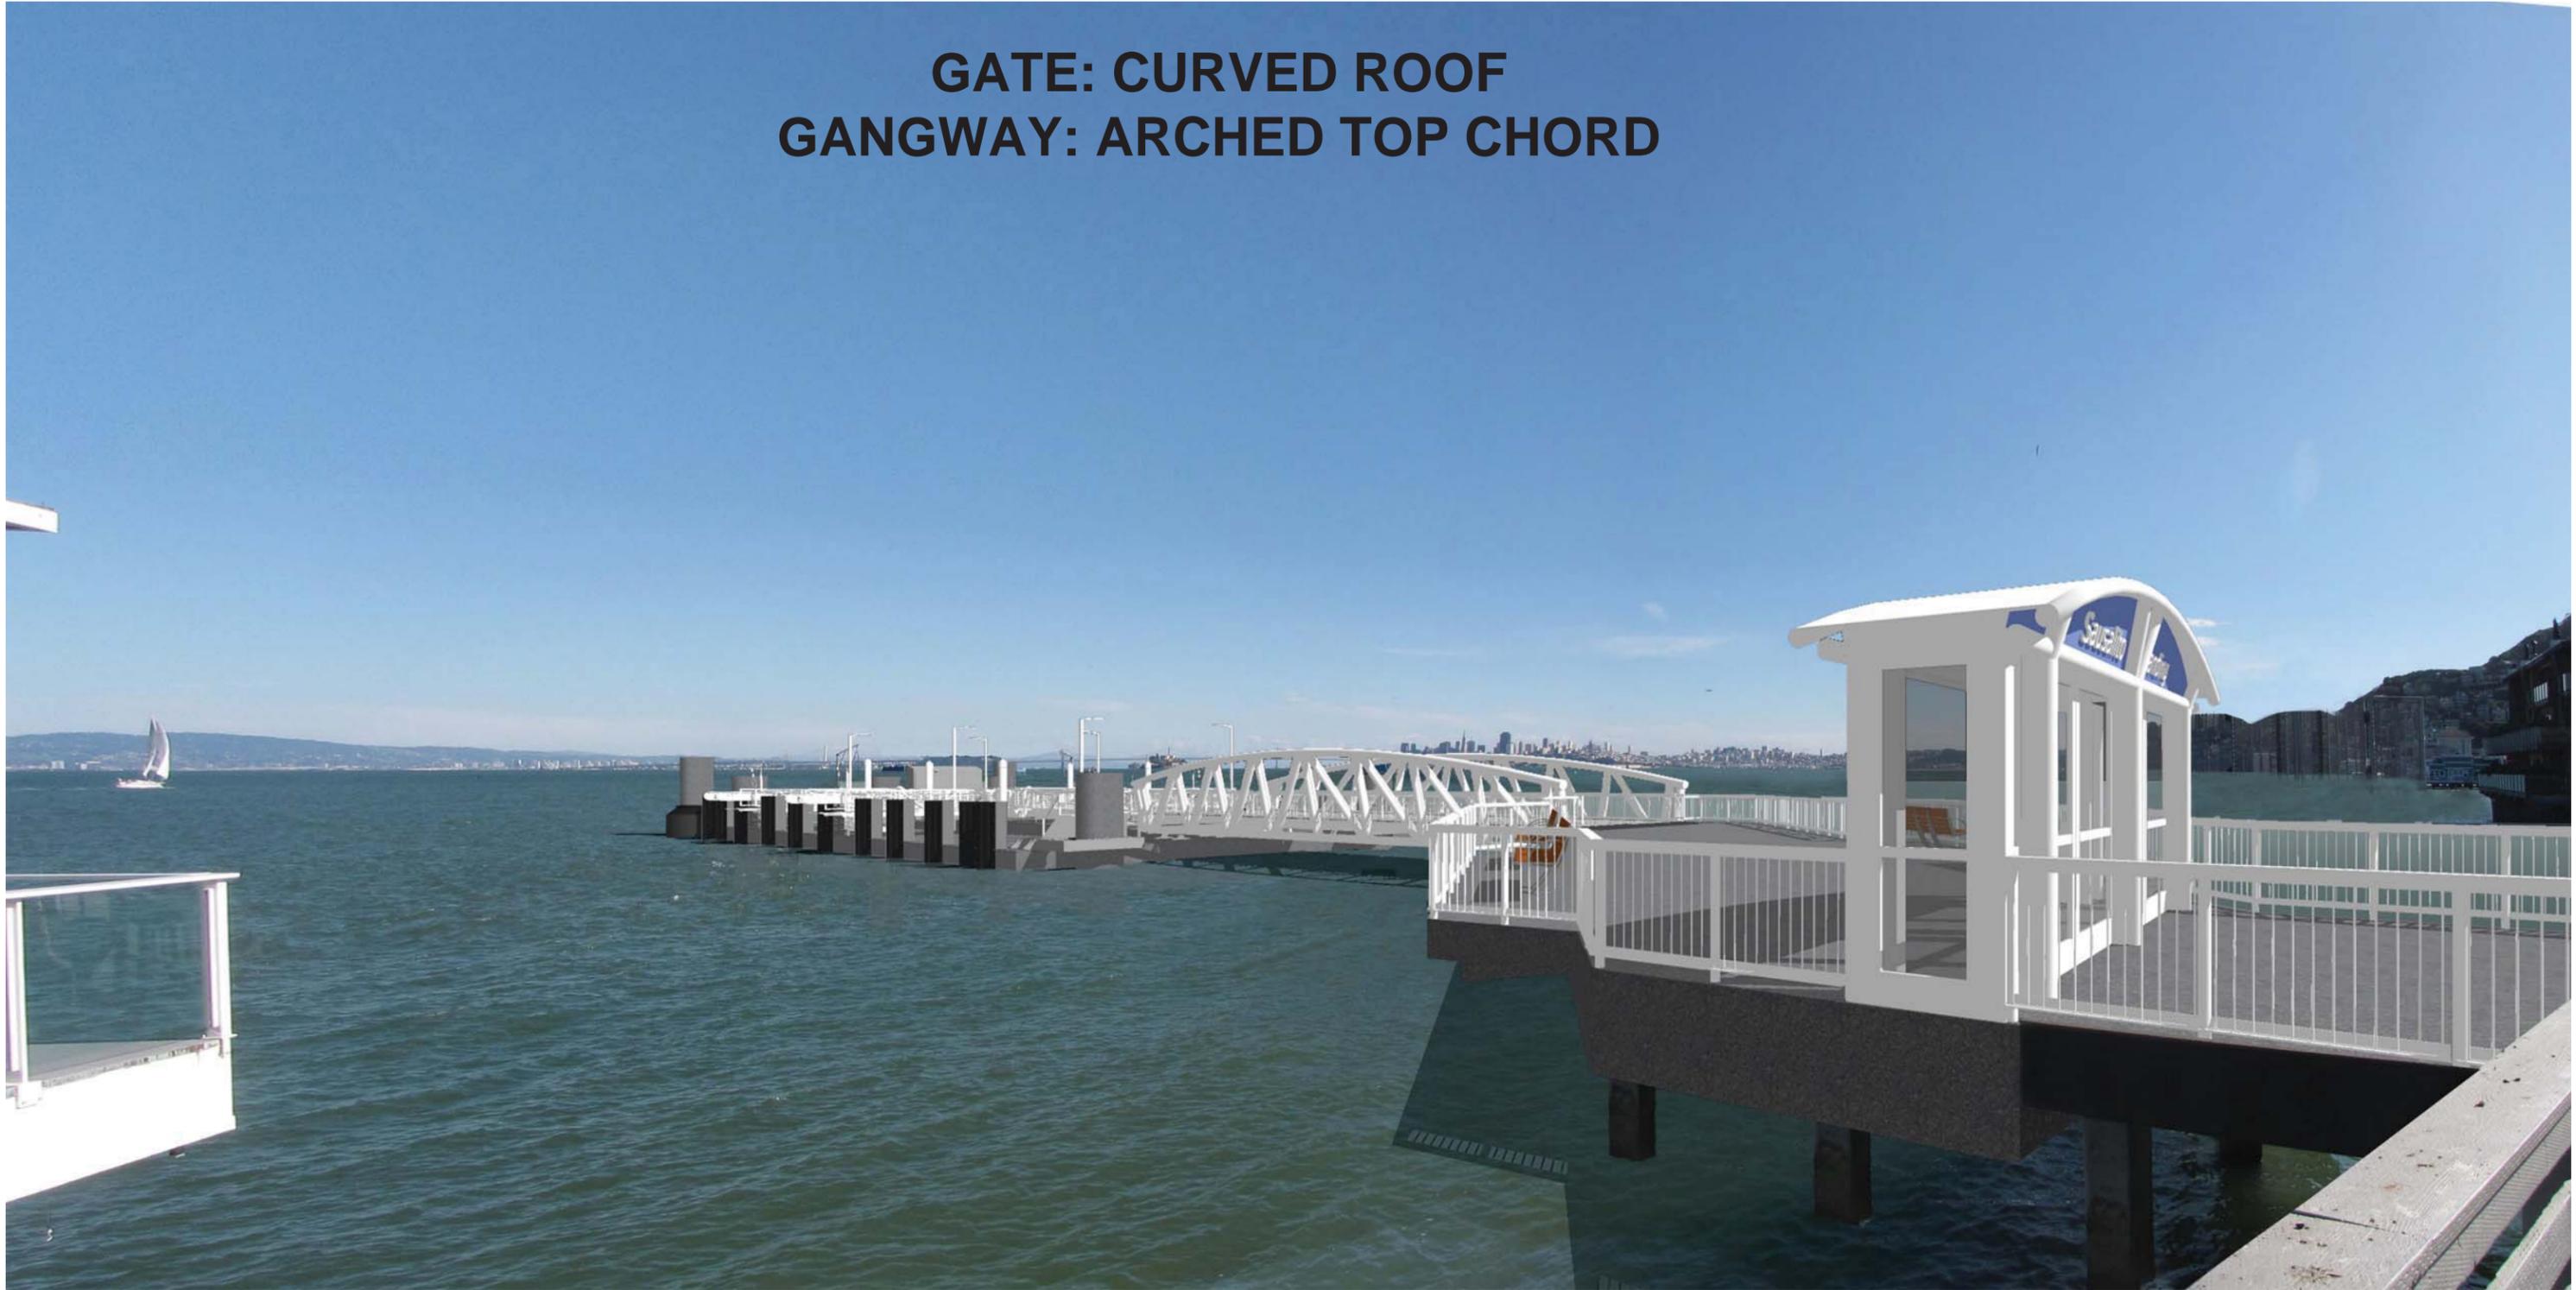

**SIMPLE GATE 8-FT HIGH
GANGWAY: ARCHED TOP CHORD**

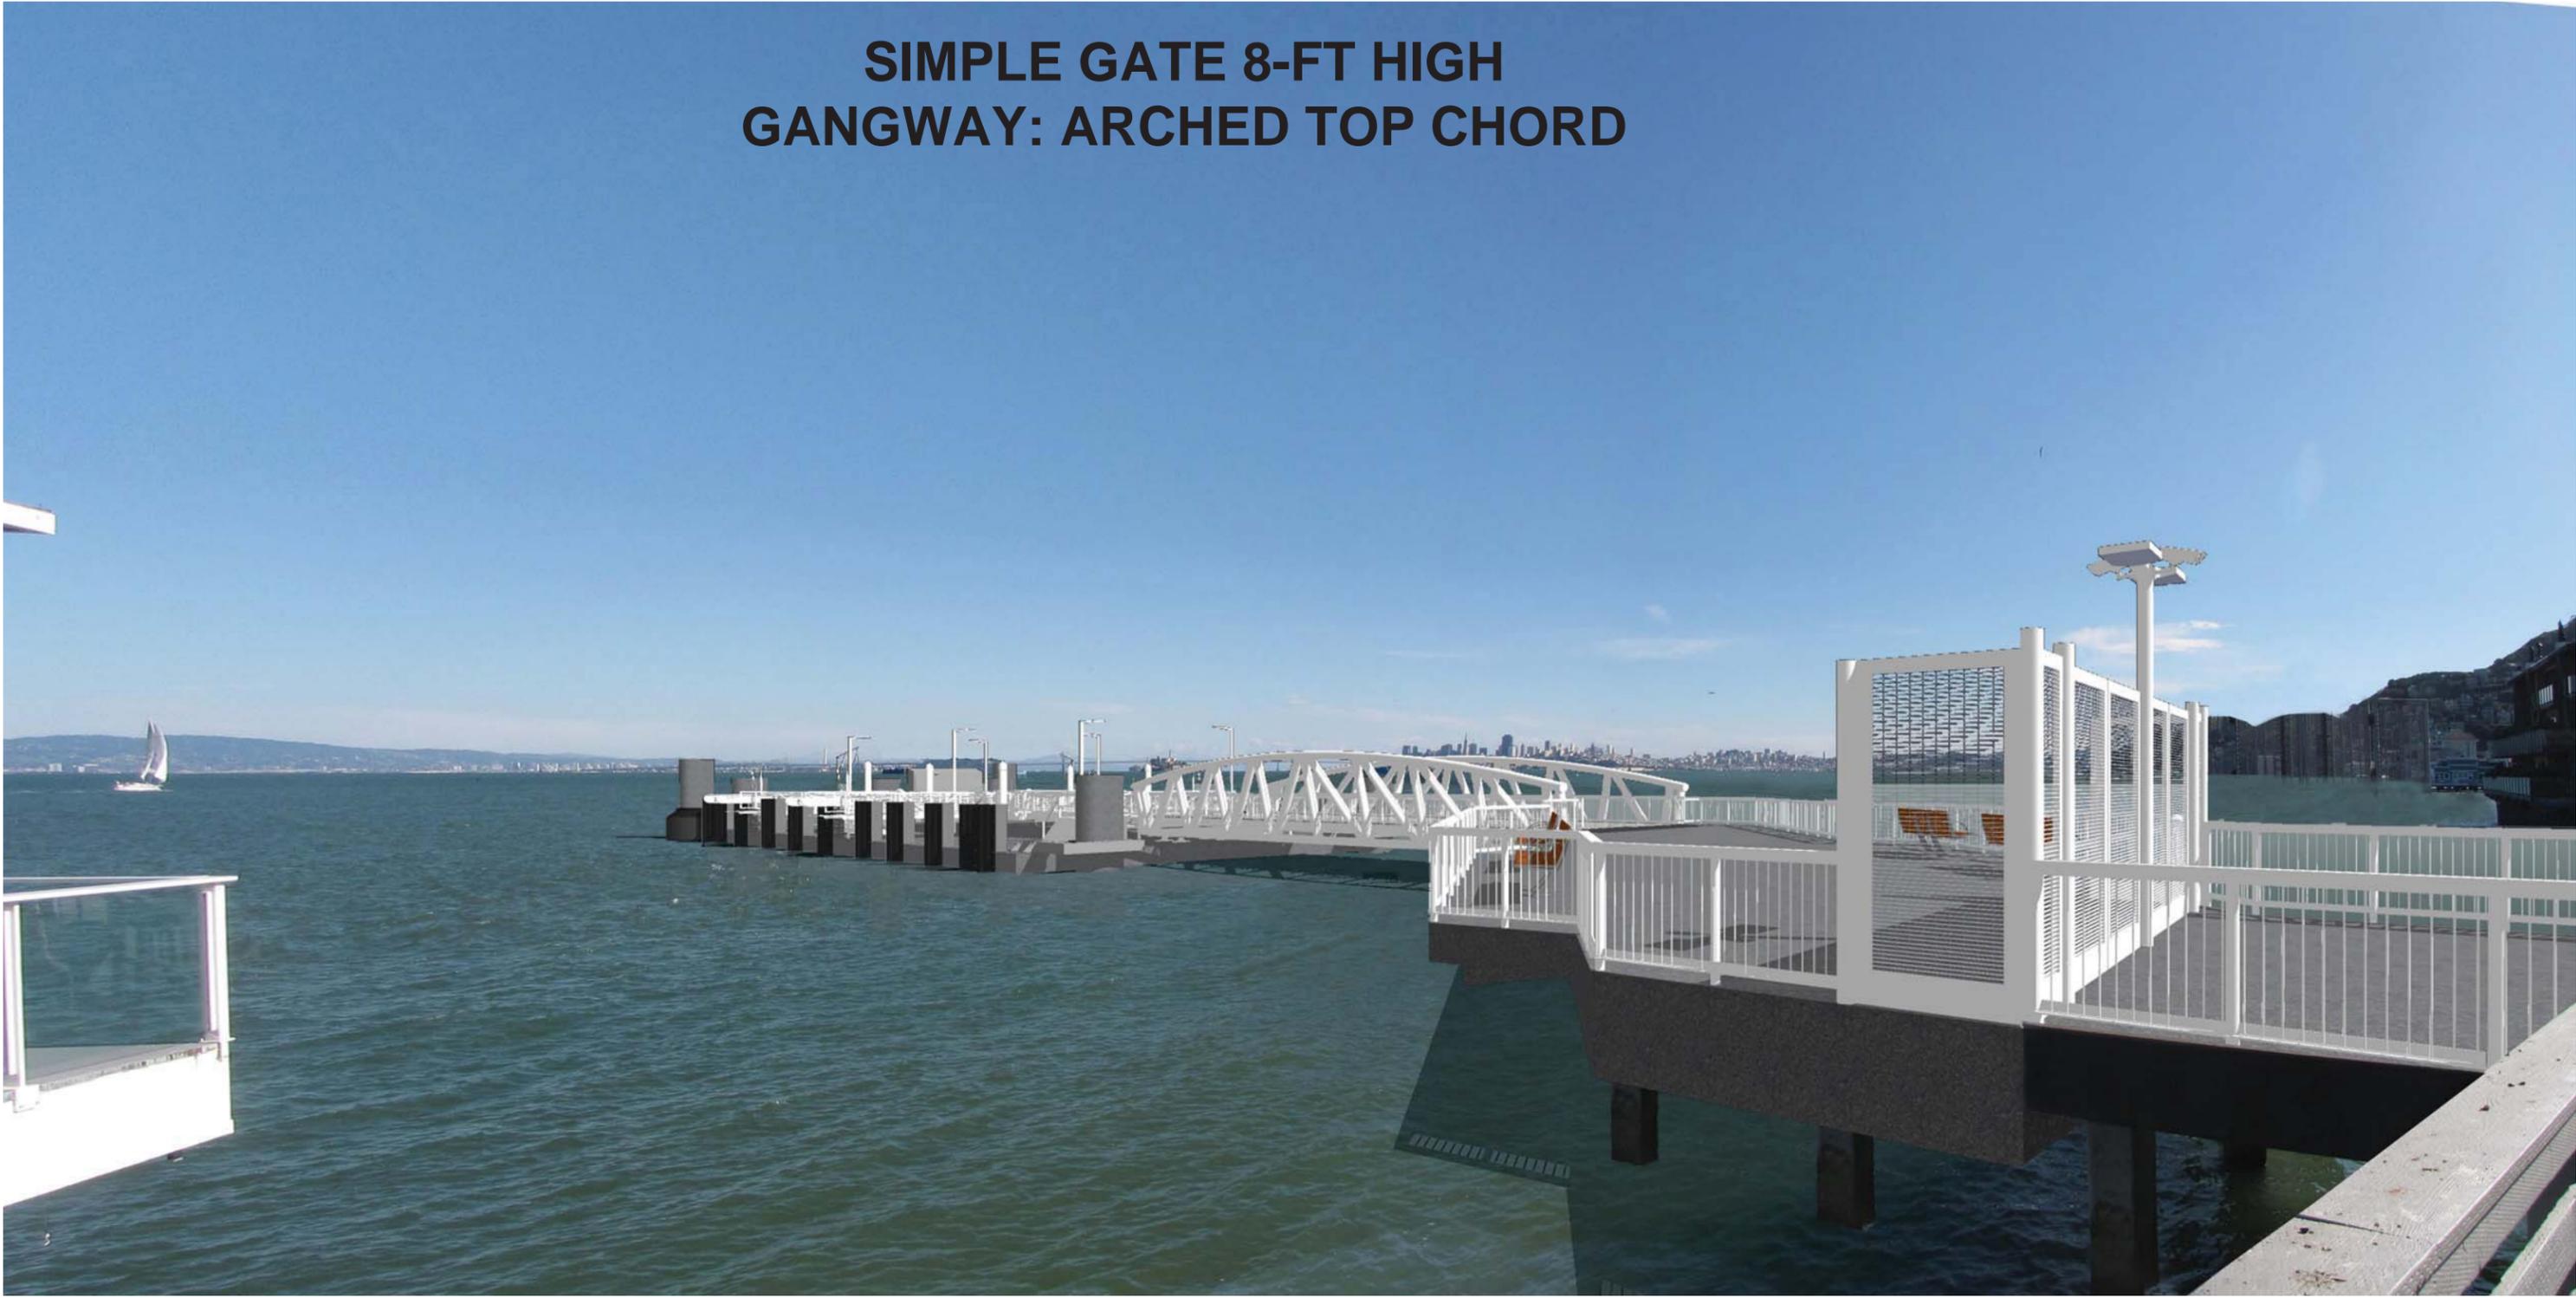

**SIMPLE GATE 8-FT HIGH & CURVED TOP
GANGWAY: ARCHED TOP CHORD**

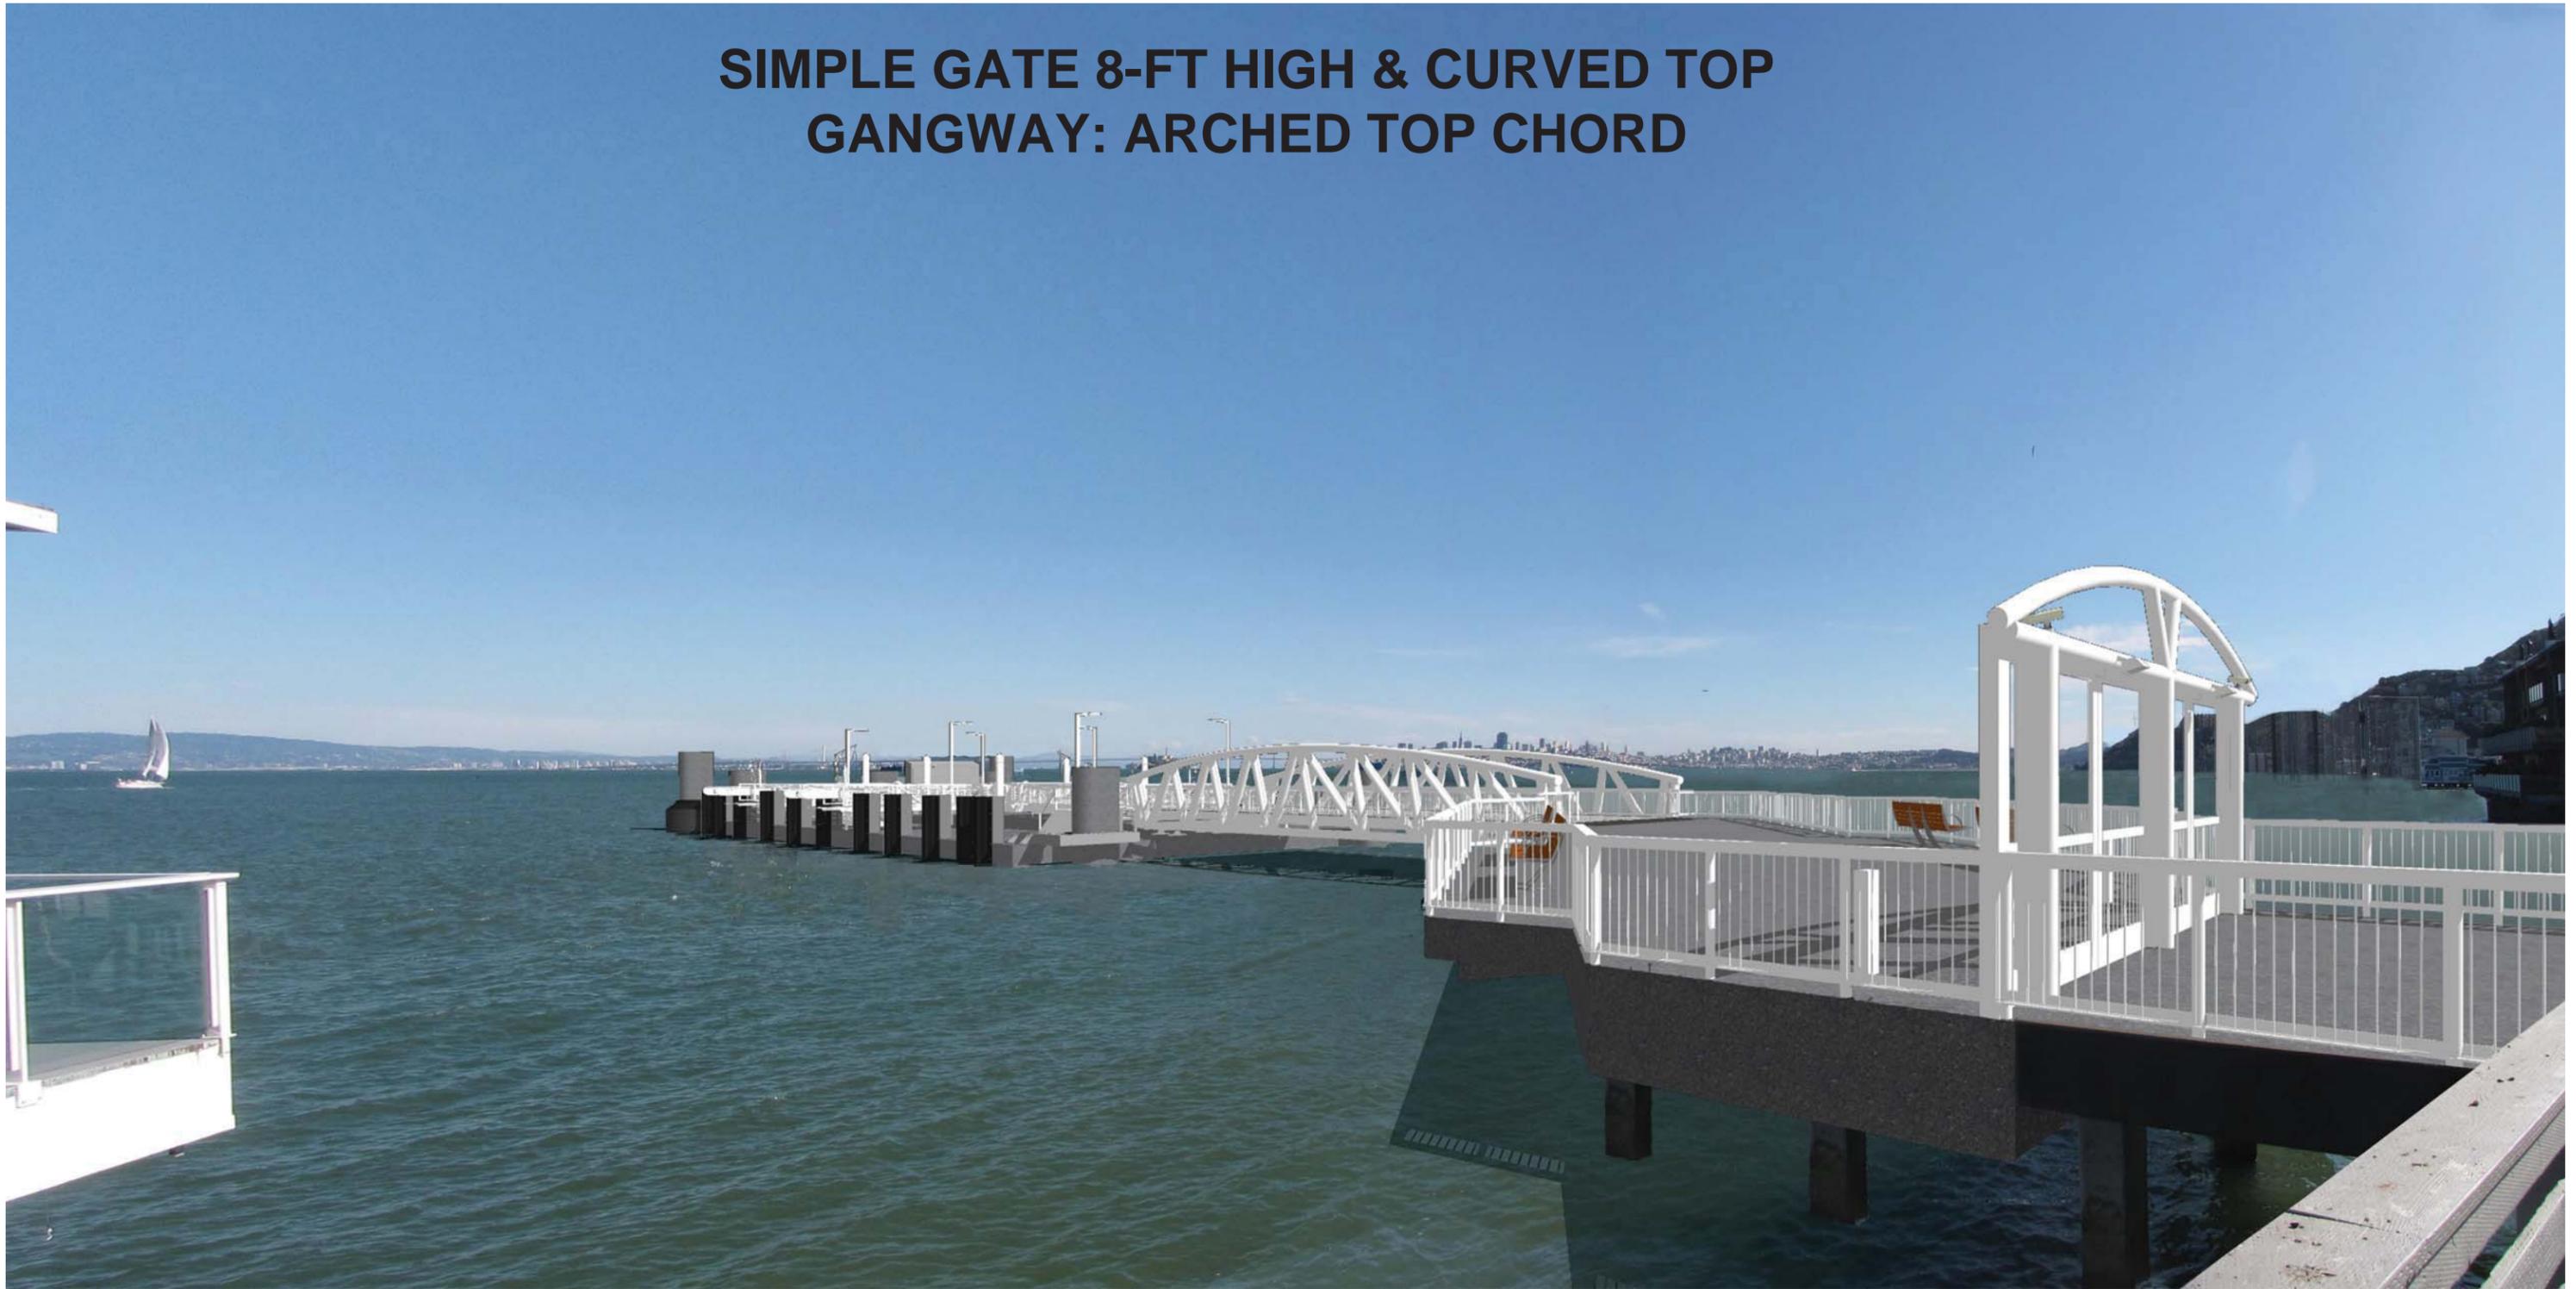

ALTERNATE COLOR - BLUE



ALTERNATE COLOR - GALVANIZED STEEL

