

A P P E N D I X C

P R O J E C T L I G H T I N G P L A N





DATE AND DESCRIPTION:

|                       |                   |
|-----------------------|-------------------|
| DESIGN REVIEW         | 22 MAY 2013       |
| DES. REV. RESUBMIT    | 26 JULY 2013      |
| BCDC RESUBMITTAL      | 30 SEPTEMBER 2013 |
| RESPONSE TO BCDC      | 21 OCTOBER 2013   |
| DES. REV. RESUBMIT #2 | 15 NOVEMBER 2013  |

THESE DRAWINGS CONSTITUTE THE ORIGINAL WORK OF THE ARCHITECT AND MAY NOT BE USED WITHOUT HIS WRITTEN CONSENT © 2013 MICHAEL REX ASSOCIATES

DRAWN BY: \_\_\_\_\_  
 CHECKED BY: **MRA**  
 SCALE: 1/8" = 1'-0"


LIGHTING PLAN:  
 SITE AND FIRST FLOOR

SHEET

**ME2.1**

**LIGHT FIXTURE SCHEDULE**

| SYMBOL | TAG | TYPE                                       | LOCATION  | REMARKS       |
|--------|-----|--|---|---------------|
| ⊙      | A   | RECESSED HOUSING 4" LED DOWNLIGHT          | ABOVE GARAGE DR.  | SEE CUT SHEET |
| ⊕      | B   | WALL RECESSED LED STEPLIGHT                | SITE STEPS,   | SEE CUT SHEET |
| ⊗      | C   | LED DOWNLIGHT                              | TRELLISES AND 206 SECOND ST.                              | SEE CUT SHEET |
| ⊞      | D   | FLEXIBLE LINEAR LED MODULE                 | FOUNTAINS   | SEE CUT SHEET |
| ⊗      | E   | WALL MOUNTED LED DOWNLIGHT                 | GAS/ELECT. ENCLOSURE                                      | SEE CUT SHEET |
| ⊙      | F   | GRADE MOUNTED ADJUSTABLE UPLIGHT, SHIELDED | SITE ENTRY ACCENT LIGHTS AT OAK TREES                     | SEE CUT SHEET |
| ⊕      | G   | WALL MOUNTED LANTERNS, SHIELDED            | GARDEN PATIO (UNITS #5 & 6), GARAGES AND ENTRIES TO UNITS |               |
| ⊗      | H   | WALL MOUNTED, SHIELDED                     | 206 SECOND ST.  |               |
| ⊕      | I   | WALL MOUNTED ADJUSTABLE ACCENT LIGHT       | ENTRY GATE TO COURTYARD                                   |               |
| ⊙      | J   | POST MOUNTED                               | UNIT #7 DECK  | SEE CUT SHEET |
| ⊕      | K   | STAKE MOUNTED ADJUSTABLE ACCENT LIGHT      | UNIT #7 DECK  | SEE CUT SHEET |

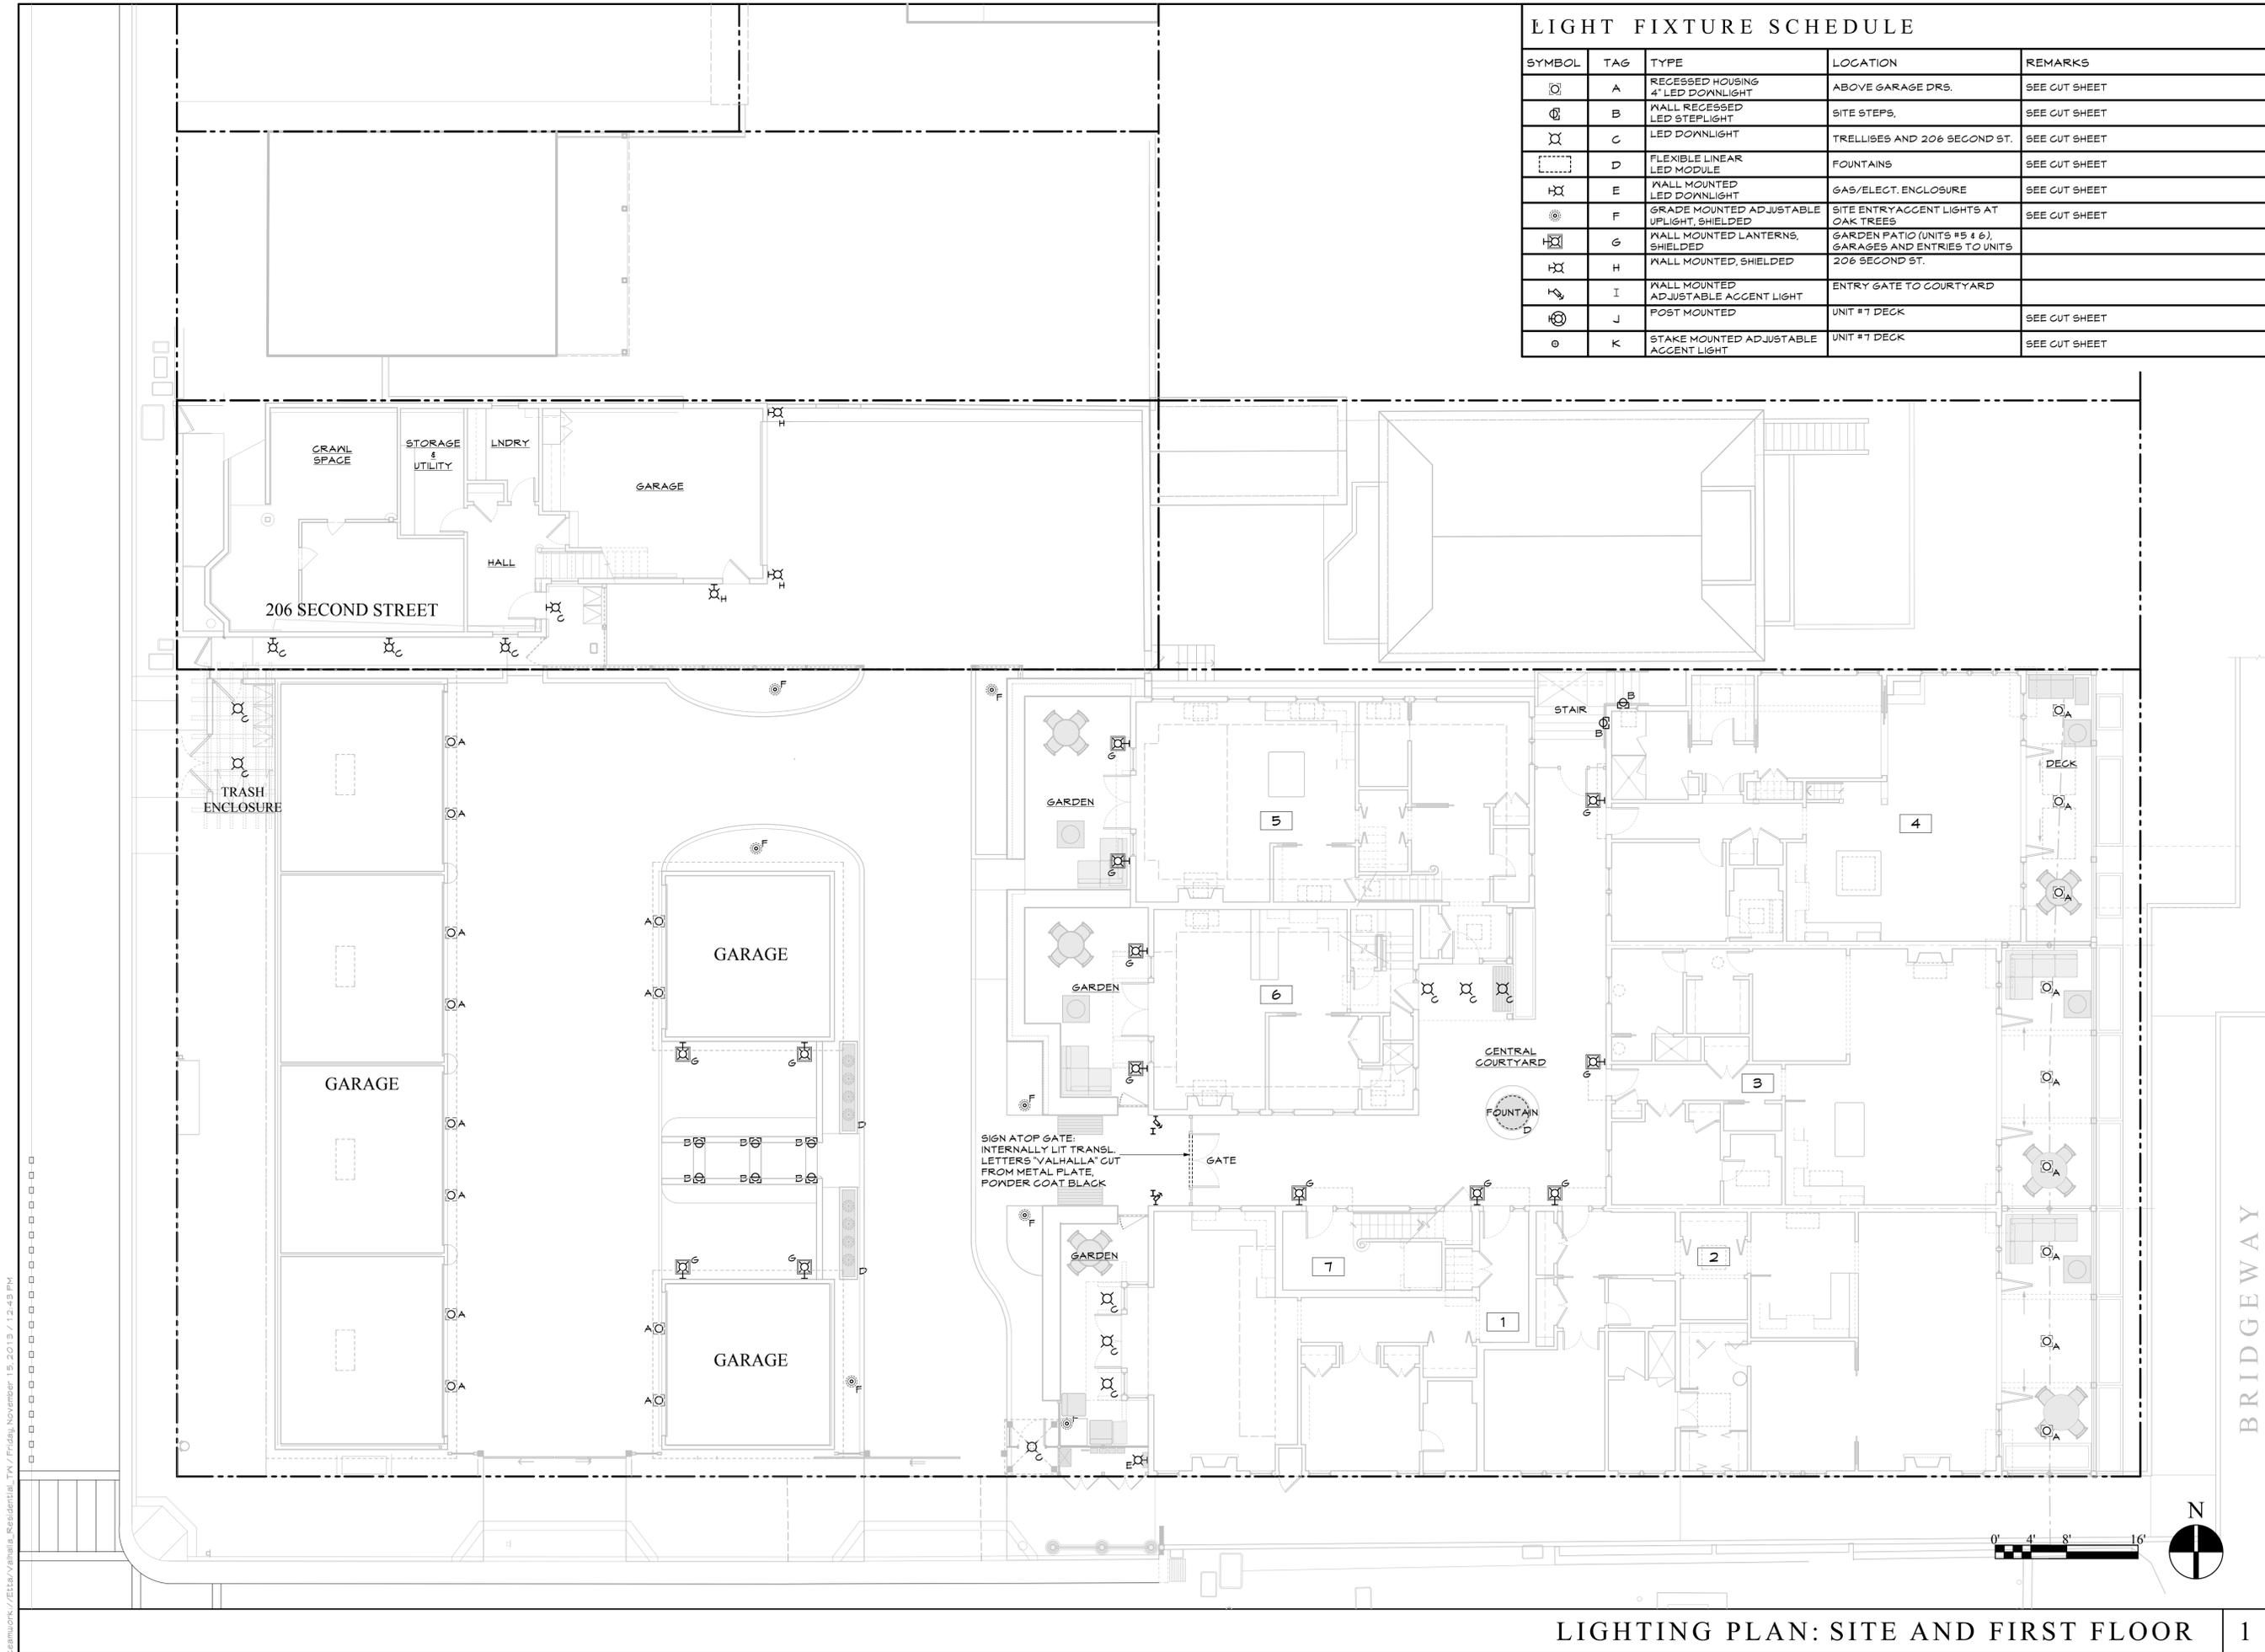

SIGN AT OP. GATE, INTERNALLY LIT TRANSL. LETTERS 'VALHALLA' CUT FROM METAL PLATE, POWDER COAT BLACK

**THE VALHALLA**  
 201 BRIDGEWAY & 206 SECOND STREET  
 SAUSALITO, CALIFORNIA  
 APN 065-242-06 & 65-242-17

| DATE AND DESCRIPTION                      |
|---|
| DESIGN REVIEW<br>22 MAY 2013              |
| DES. REV. RESUBMIT<br>26 JULY 2013        |
| BCDC RESUBMITTAL<br>30 SEPTEMBER 2013     |
| RESPONSE TO BCDC<br>21 OCTOBER 2013       |
| DES. REV. RESUBMIT #2<br>15 NOVEMBER 2013 |

THESE DRAWINGS CONSTITUTE THE ORIGINAL WORK OF THE ARCHITECT AND MAY NOT BE USED WITHOUT HIS WRITTEN CONSENT  
 © 2013 MICHAEL REX ASSOCIATES

DRAWN BY:  
 CHECKED BY: **MRA**  
 SCALE: 1/8" = 1'-0"

LIGHTING PLAN:  
 SECOND FLOOR

SHEET

**ME2.2**

