


REV. NO.	SHEET NO.	TOTAL SHEETS
-----	-----	-----

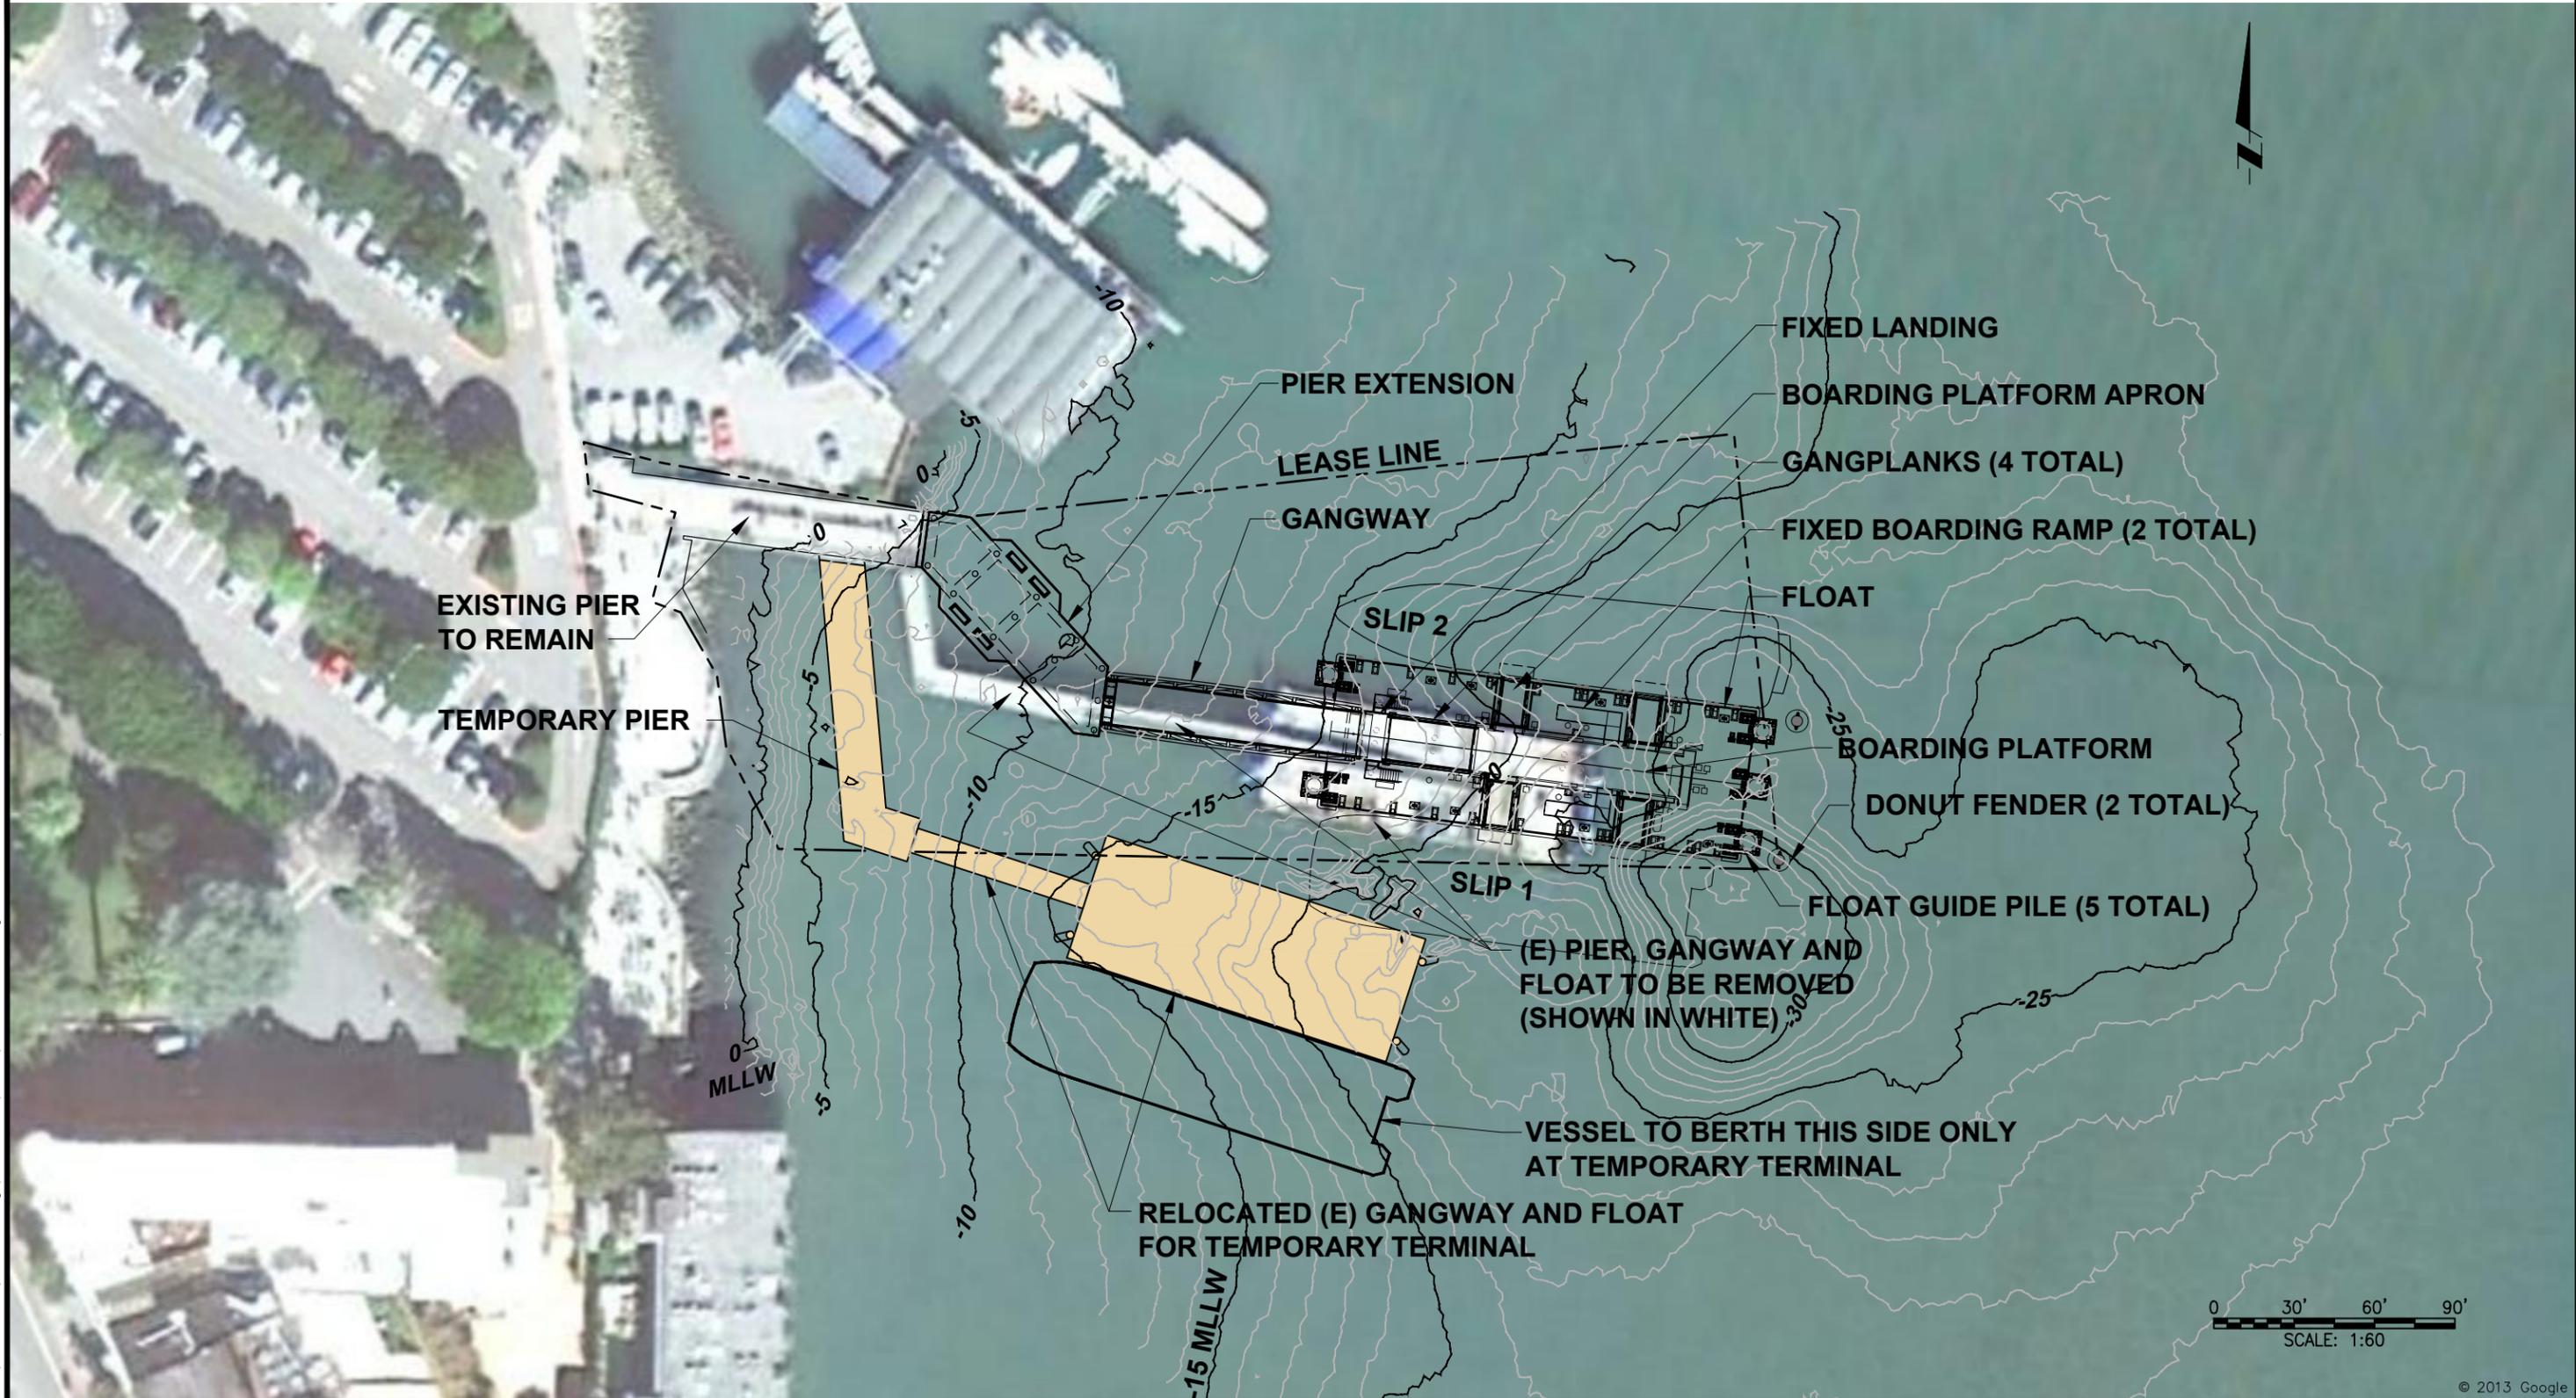


P:\7038_GGBD_Ferry_Terminals\500_Cadd\560_Working\SAUSALITO\CADD\703800_GP.5.dwg Jul 18, 2014 - 1:45pm

ORIGINAL SCALE IN INCHES FOR REDUCED PLANS

DESIGN	BY AB	CHECKED BJ	BO JENSEN PROJECT MANAGER
DRAWN	BY TE	CHECKED	
QUANTITIES	BY	CHECKED	

moffatt & nichol
 2185 N. California Blvd., Suite 500
 Walnut Creek, CA 94596

REGISTERED CIVIL ENGINEER
 07/18/2014
 PLANS APPROVAL DATE

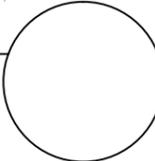

NO. REVISIONS	BY	DATE
CONTRACT NO. 2011-B-2	DRAWING NO.	GP.5
CADD FILE 703800_GP.5.dwg	DATE	

APPROVED BY

DISTRICT ENGINEER


DATE

PROJECT TITLE
GOLDEN GATE SAUSALITO FERRY TERMINAL IMPROVEMENTS

SHEET TITLE
SITE LAYOUT PLAN

Item 6A - Attach 1
12-02-14
Page 1 of 7

© 2013 Google

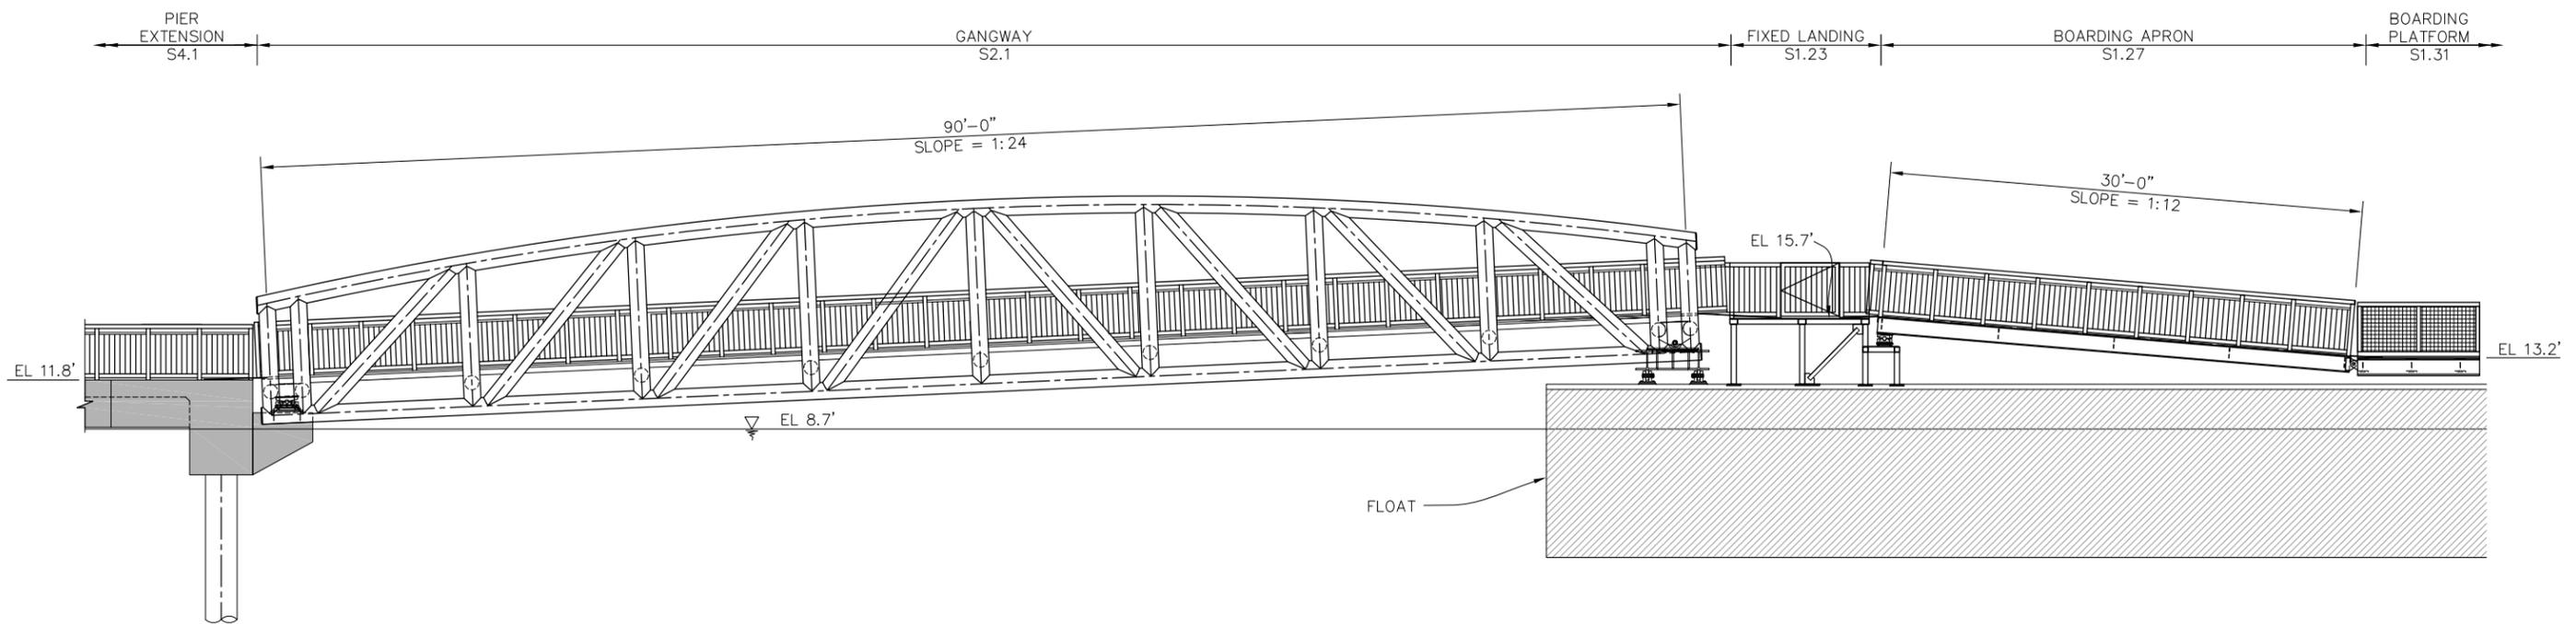


HIGH WATER – VESSEL WITH LOW DOOR FREEBOARD

SCALE: 3/16" = 1'-0"


NOTES:

1. THIS CONDITION ILLUSTRATES MINIMUM LEVEL SURFACE BETWEEN GANGWAY TRANSITION PLATE AND APRON TRANSITION PLATE.
2. ALL ELEVATIONS ARE REFERENCED TO MLLW.

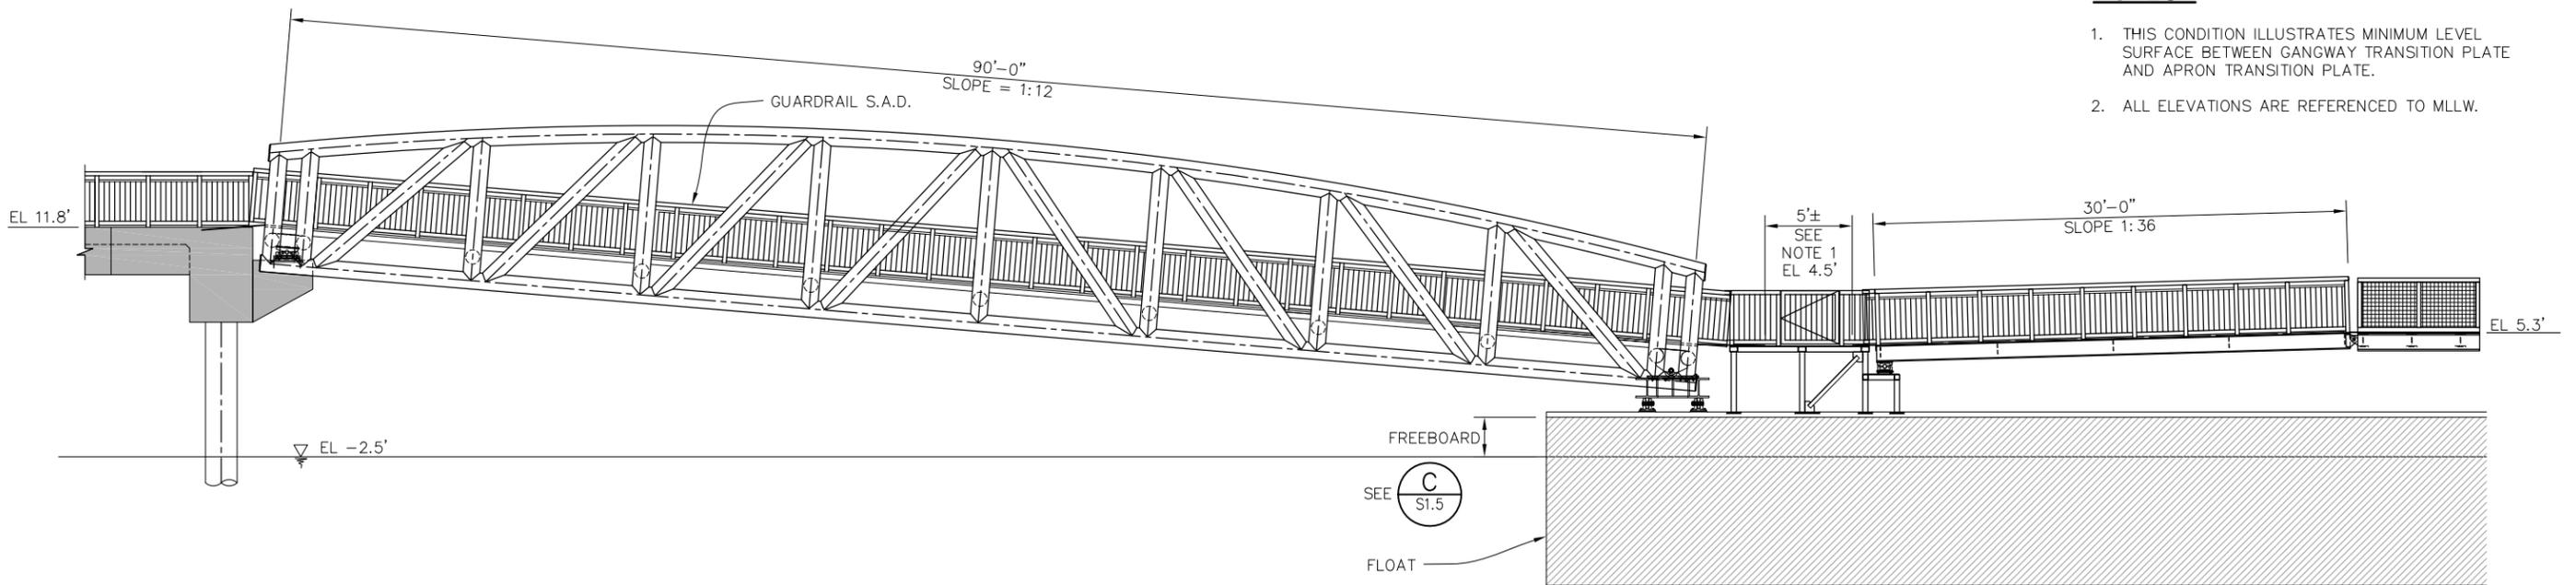

LOW WATER – VESSEL WITH HIGH DOOR FREEBOARD

SCALE: 3/16" = 1'-0"

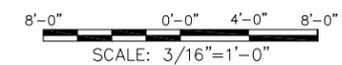


P:\7038 GGBD Ferry Terminals\500 Cadd\560 Working\SAUSALITO\CADD\703800_GP.9.dwg Jul 21, 2014 - 8:36am

ORIGINAL SCALE IN INCHES FOR REDUCED PLANS

DESIGN	BY AB	CHECKED BJ	BO JENSEN PROJECT MANAGER
DRAWN	BY TE	CHECKED	
QUANTITIES	BY	CHECKED	

moftatt & nichol
2185 N. California Blvd., Suite 500
Walnut Creek, CA 94596

REGISTERED CIVIL ENGINEER
07/18/2014
PLANS APPROVAL DATE

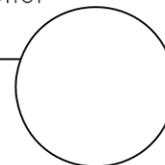

NO. REVISIONS	BY	DATE
CONTRACT NO. 2011-B-2	DRAWING NO.	GP.9
CADD FILE 703800_GP.9.dwg	DATE	



APPROVED BY

DISTRICT ENGINEER



PROJECT TITLE
GOLDEN GATE SAUSALITO FERRY TERMINAL IMPROVEMENTS

SHEET TITLE
GANGWAY, FIXED LANDING & BOARDING APRON – SLOPES



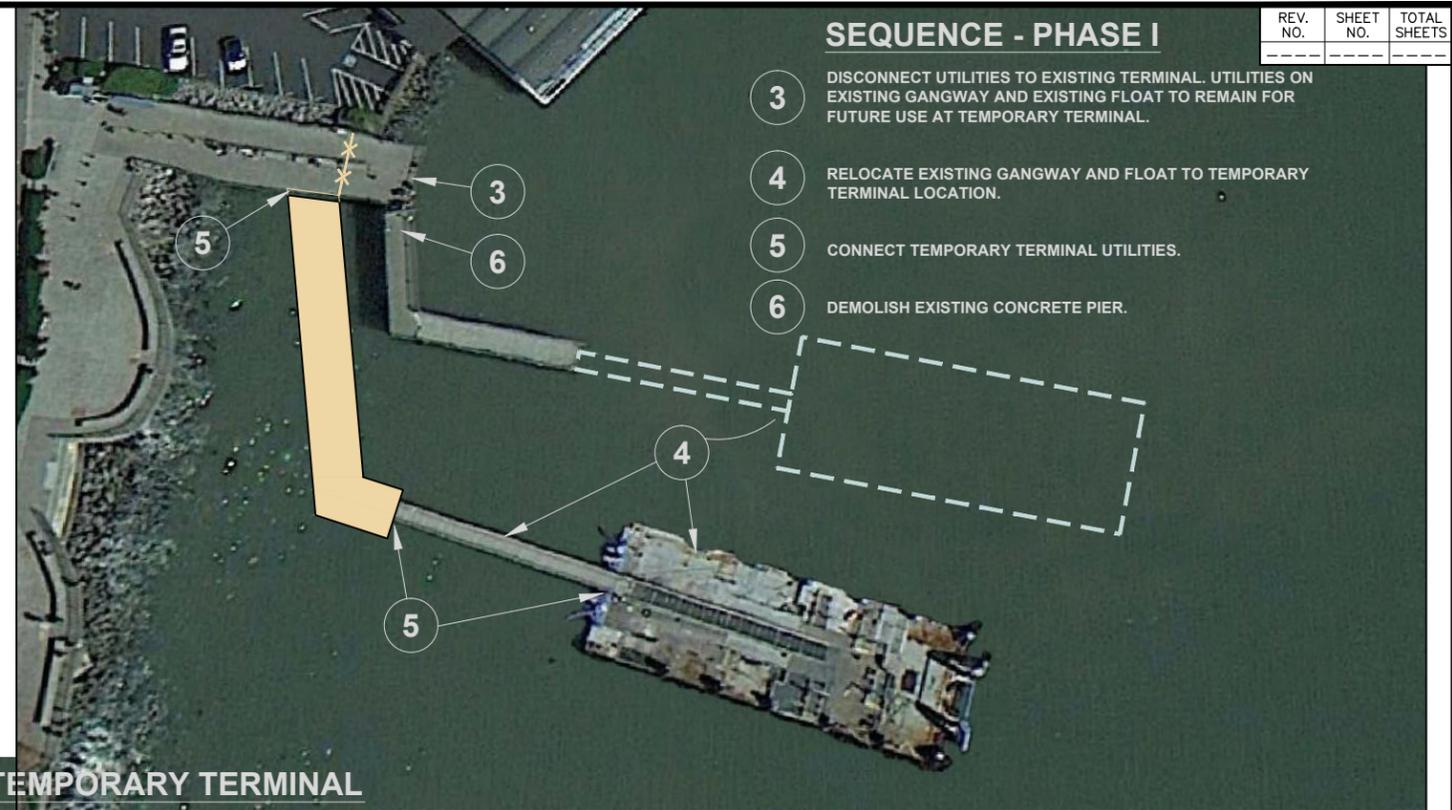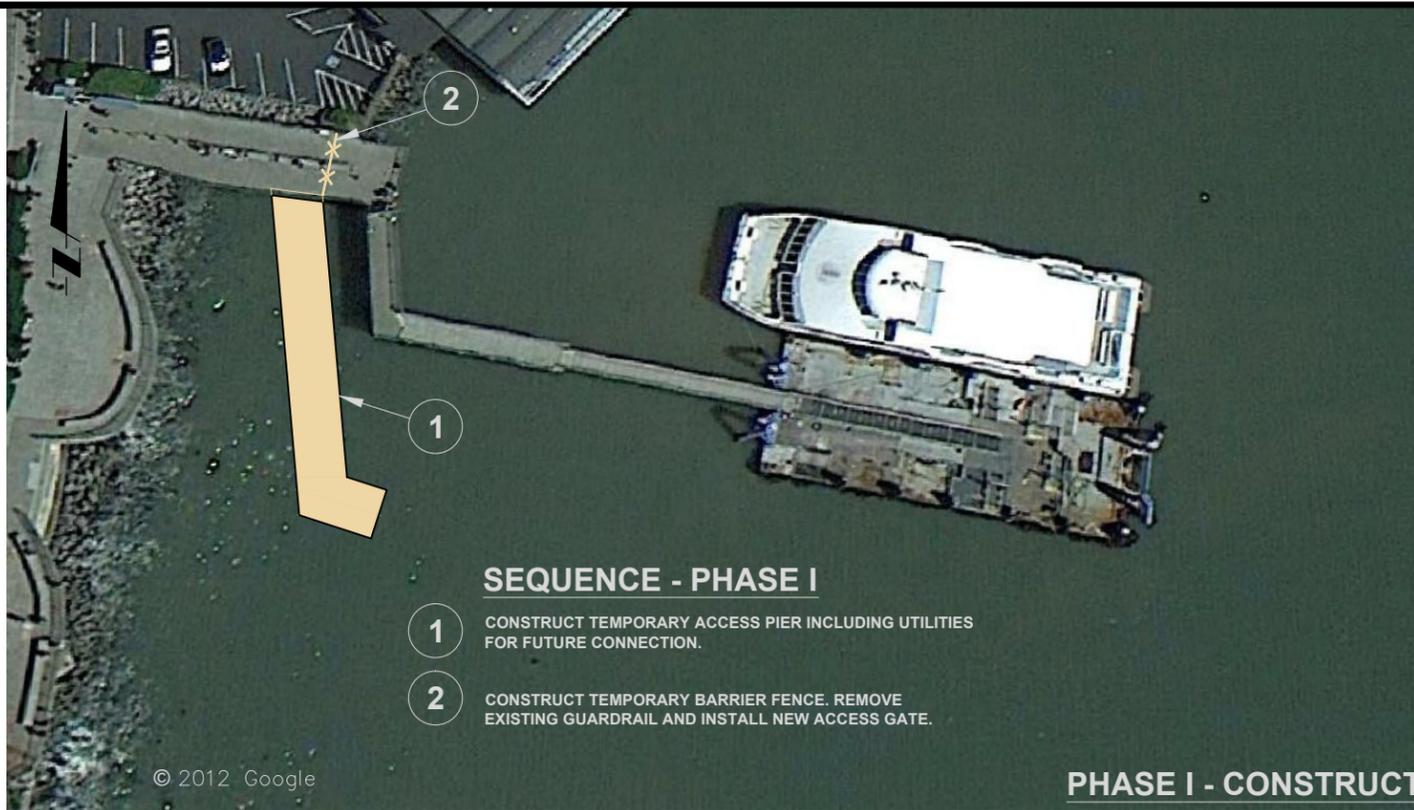

PHASE I - CONSTRUCT TEMPORARY TERMINAL

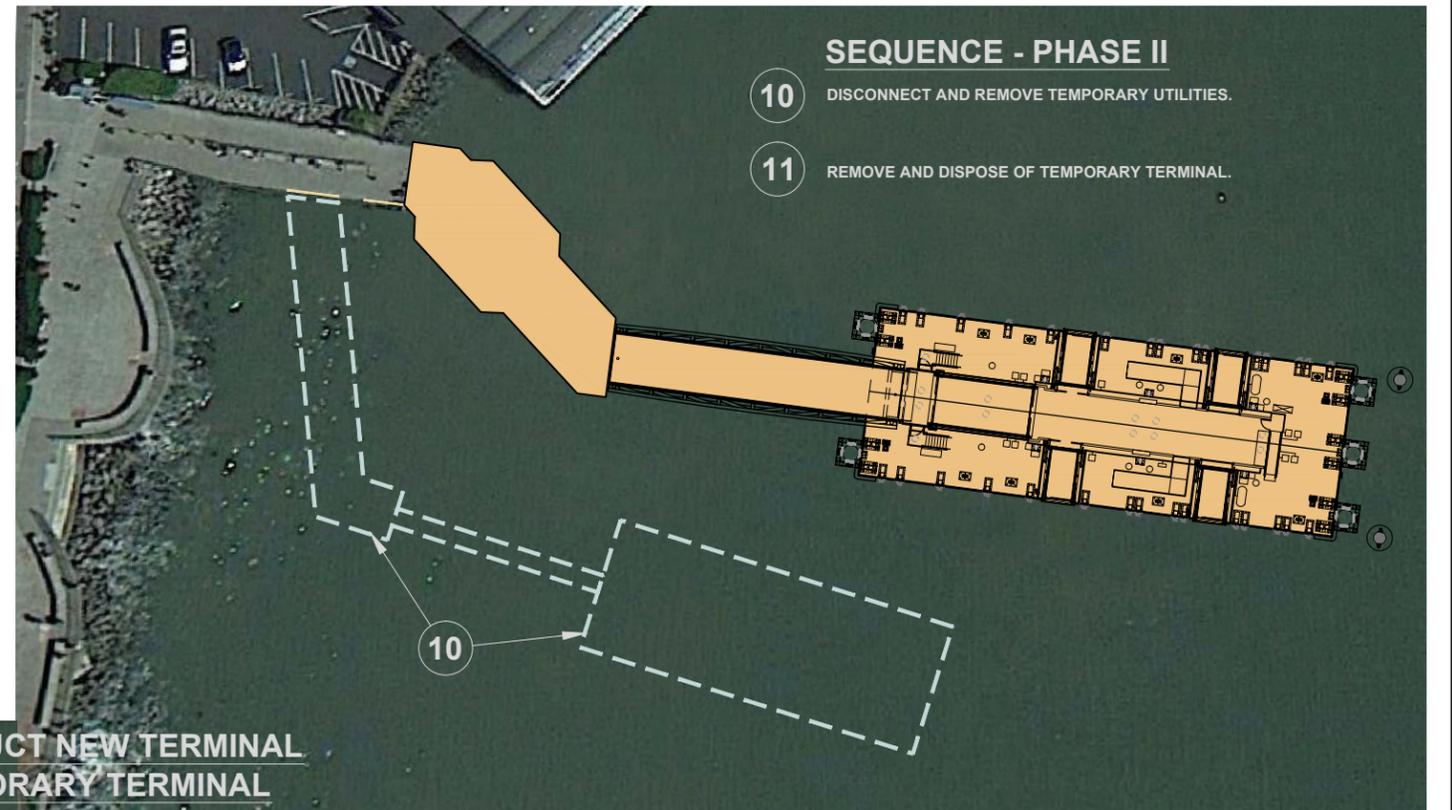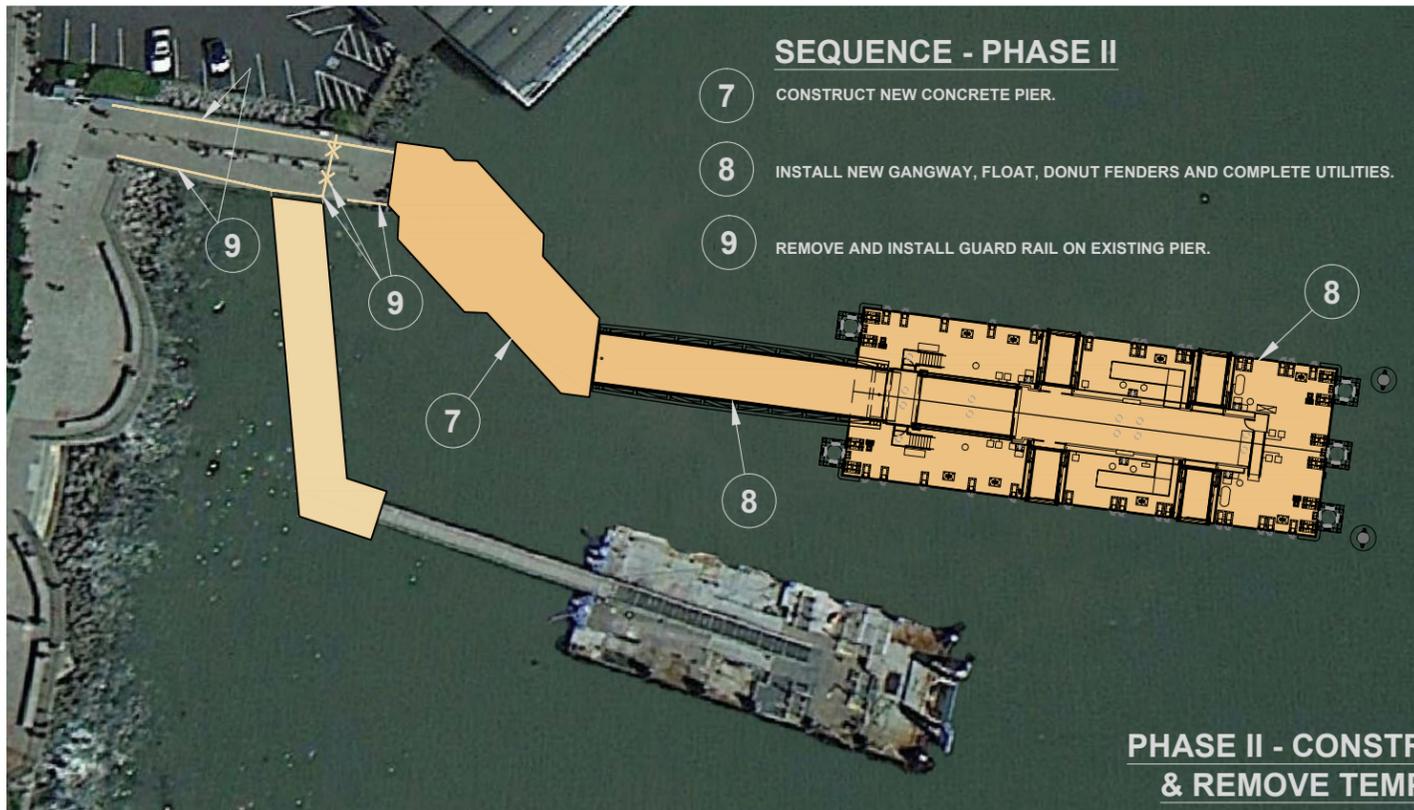


PHASE II - CONSTRUCT NEW TERMINAL & REMOVE TEMPORARY TERMINAL



DESIGN	BY MJW	CHECKED BJ	BO JENSEN PROJECT MANAGER
DRAWN	BY TE	CHECKED	
QUANTITIES	BY	CHECKED	

moffatt & nichol
2185 N. California Blvd., Suite 500
Walnut Creek, CA 94596

REGISTERED CIVIL ENGINEER
07/18/2014
PLANS APPROVAL DATE

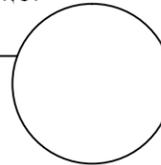



NO. REVISIONS	BY	DATE
CONTRACT NO. 2011-B-2	DRAWING NO.	CS.1
CADD FILE 703800_CS.1.dwg	DATE	

APPROVED BY

DISTRICT ENGINEER
DATE

PROJECT TITLE
GOLDEN GATE SAUSALITO FERRY TERMINAL IMPROVEMENTS

SHEET TITLE
STAGE CONSTRUCTION

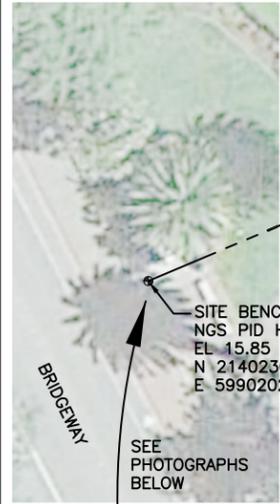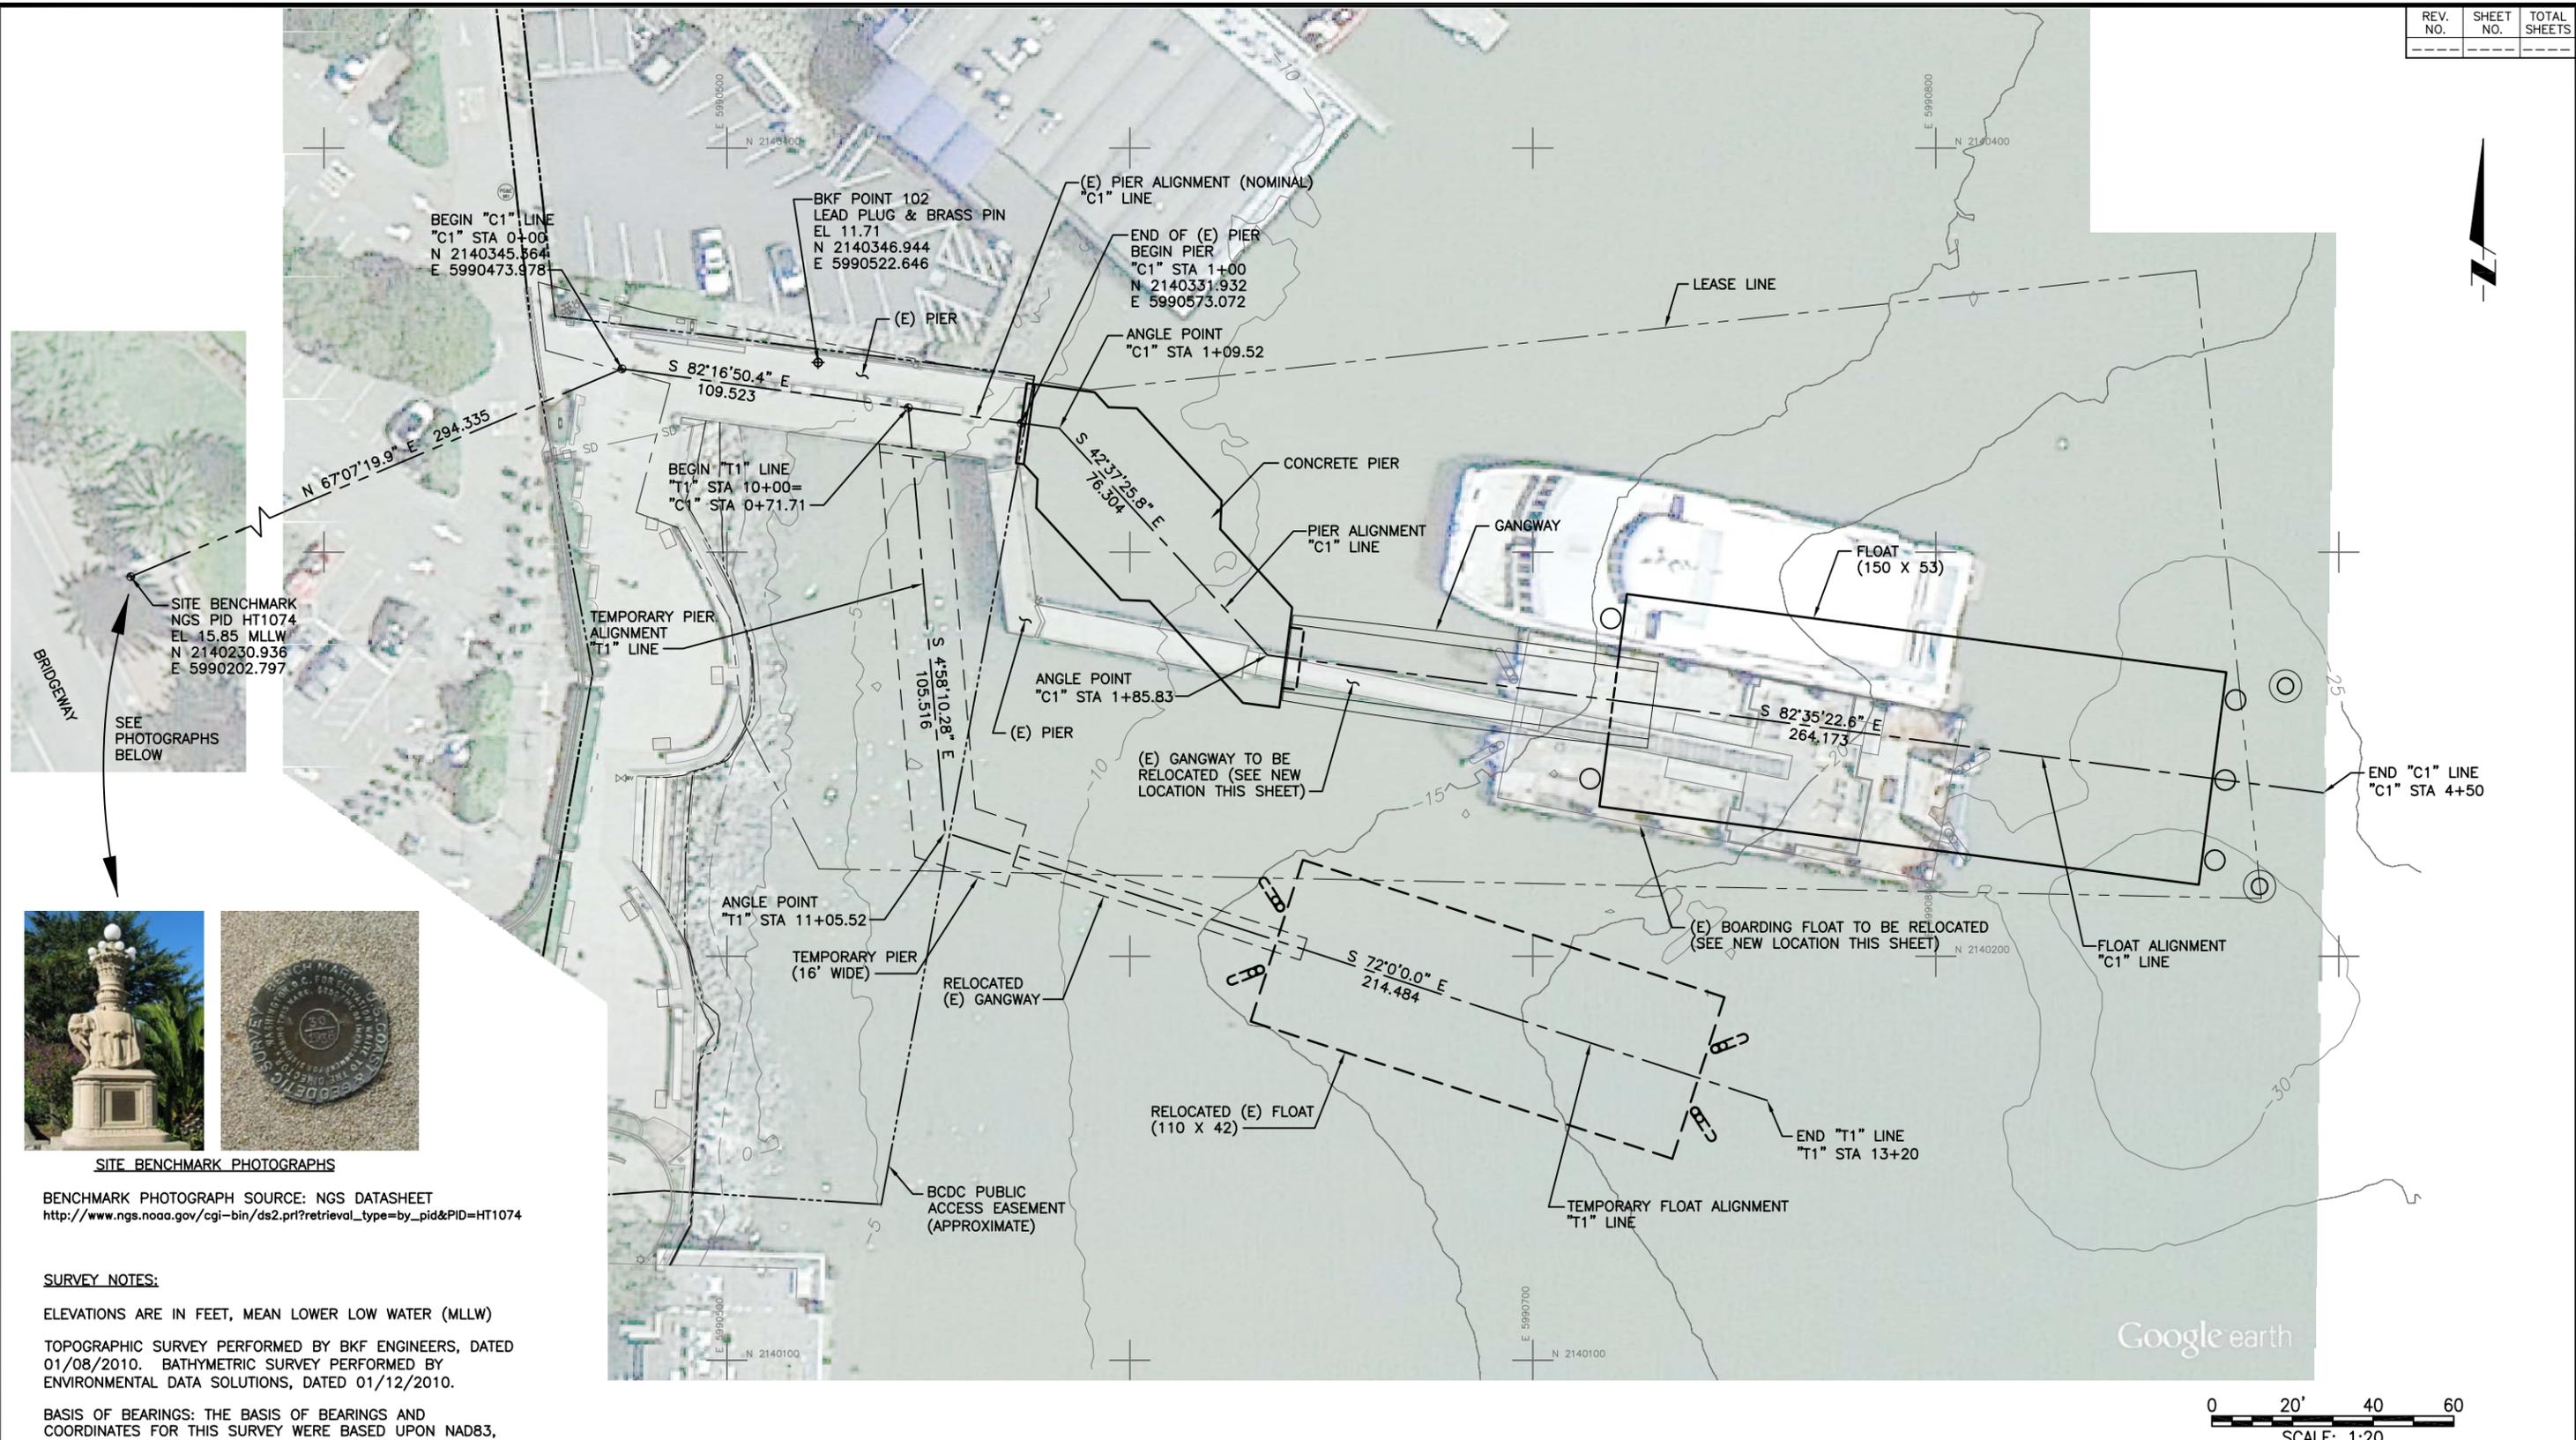

SITE BENCHMARK PHOTOGRAPHS

BENCHMARK PHOTOGRAPH SOURCE: NGS DATASHEET
http://www.ngs.noaa.gov/cgi-bin/ds2.pr?retrieval_type=by_pid&PID=HT1074

SURVEY NOTES:
 ELEVATIONS ARE IN FEET, MEAN LOWER LOW WATER (MLLW)
 TOPOGRAPHIC SURVEY PERFORMED BY BKF ENGINEERS, DATED 01/08/2010. BATHYMETRIC SURVEY PERFORMED BY ENVIRONMENTAL DATA SOLUTIONS, DATED 01/12/2010.

BASIS OF BEARINGS: THE BASIS OF BEARINGS AND COORDINATES FOR THIS SURVEY WERE BASED UPON NAD83, CALIFORNIA COORDINATE SYSTEM OF 1983, EPOCH 2007.

BENCHMARK: FOUND DISK STAMPED "30 1936" HAVING THE NGS PID HT1074 & NOAA VM #8414, PER TIDAL BENCHMARK REPORT #9414806, AND AN ELEVATION ABOVE MEAN LOWER LOW WATER IN US SURVEY FEET OF 15.85'.

NOTE: AERIAL PHOTOGRAPH SOURCE: GOOGLE EARTH, DATED 5-6-2012



ORIGINAL SCALE IN INCHES FOR REDUCED PLANS

DESIGN	BY NN	CHECKED BJ	BO JENSEN PROJECT MANAGER
DRAWN	BY NN	CHECKED	
QUANTITIES	BY	CHECKED	

moftatt & nichol
 2185 N. California Blvd., Suite 500
 Walnut Creek, CA 94596

REGISTERED CIVIL ENGINEER
 07/18/2014
 PLANS APPROVAL DATE

NO. REVISIONS	BY	DATE
CONTRACT NO. 2011-B-2	DRAWING NO.	C.1
CADD FILE 703800_C.1.dwg	DATE	

APPROVED BY


DISTRICT ENGINEER

PROJECT TITLE
GOLDEN GATE SAUSALITO FERRY TERMINAL IMPROVEMENTS


SHEET TITLE
SITE CONTROL PLAN

Item 6A - Attach 1
 12-02-14
 Page 5 of 7

P:\7038 GGBD Ferry Terminals\500 Cadd\560 Working\SAUSALITO\CADD\703800_C.1.dwg Jul 21, 2014 - 8:40am

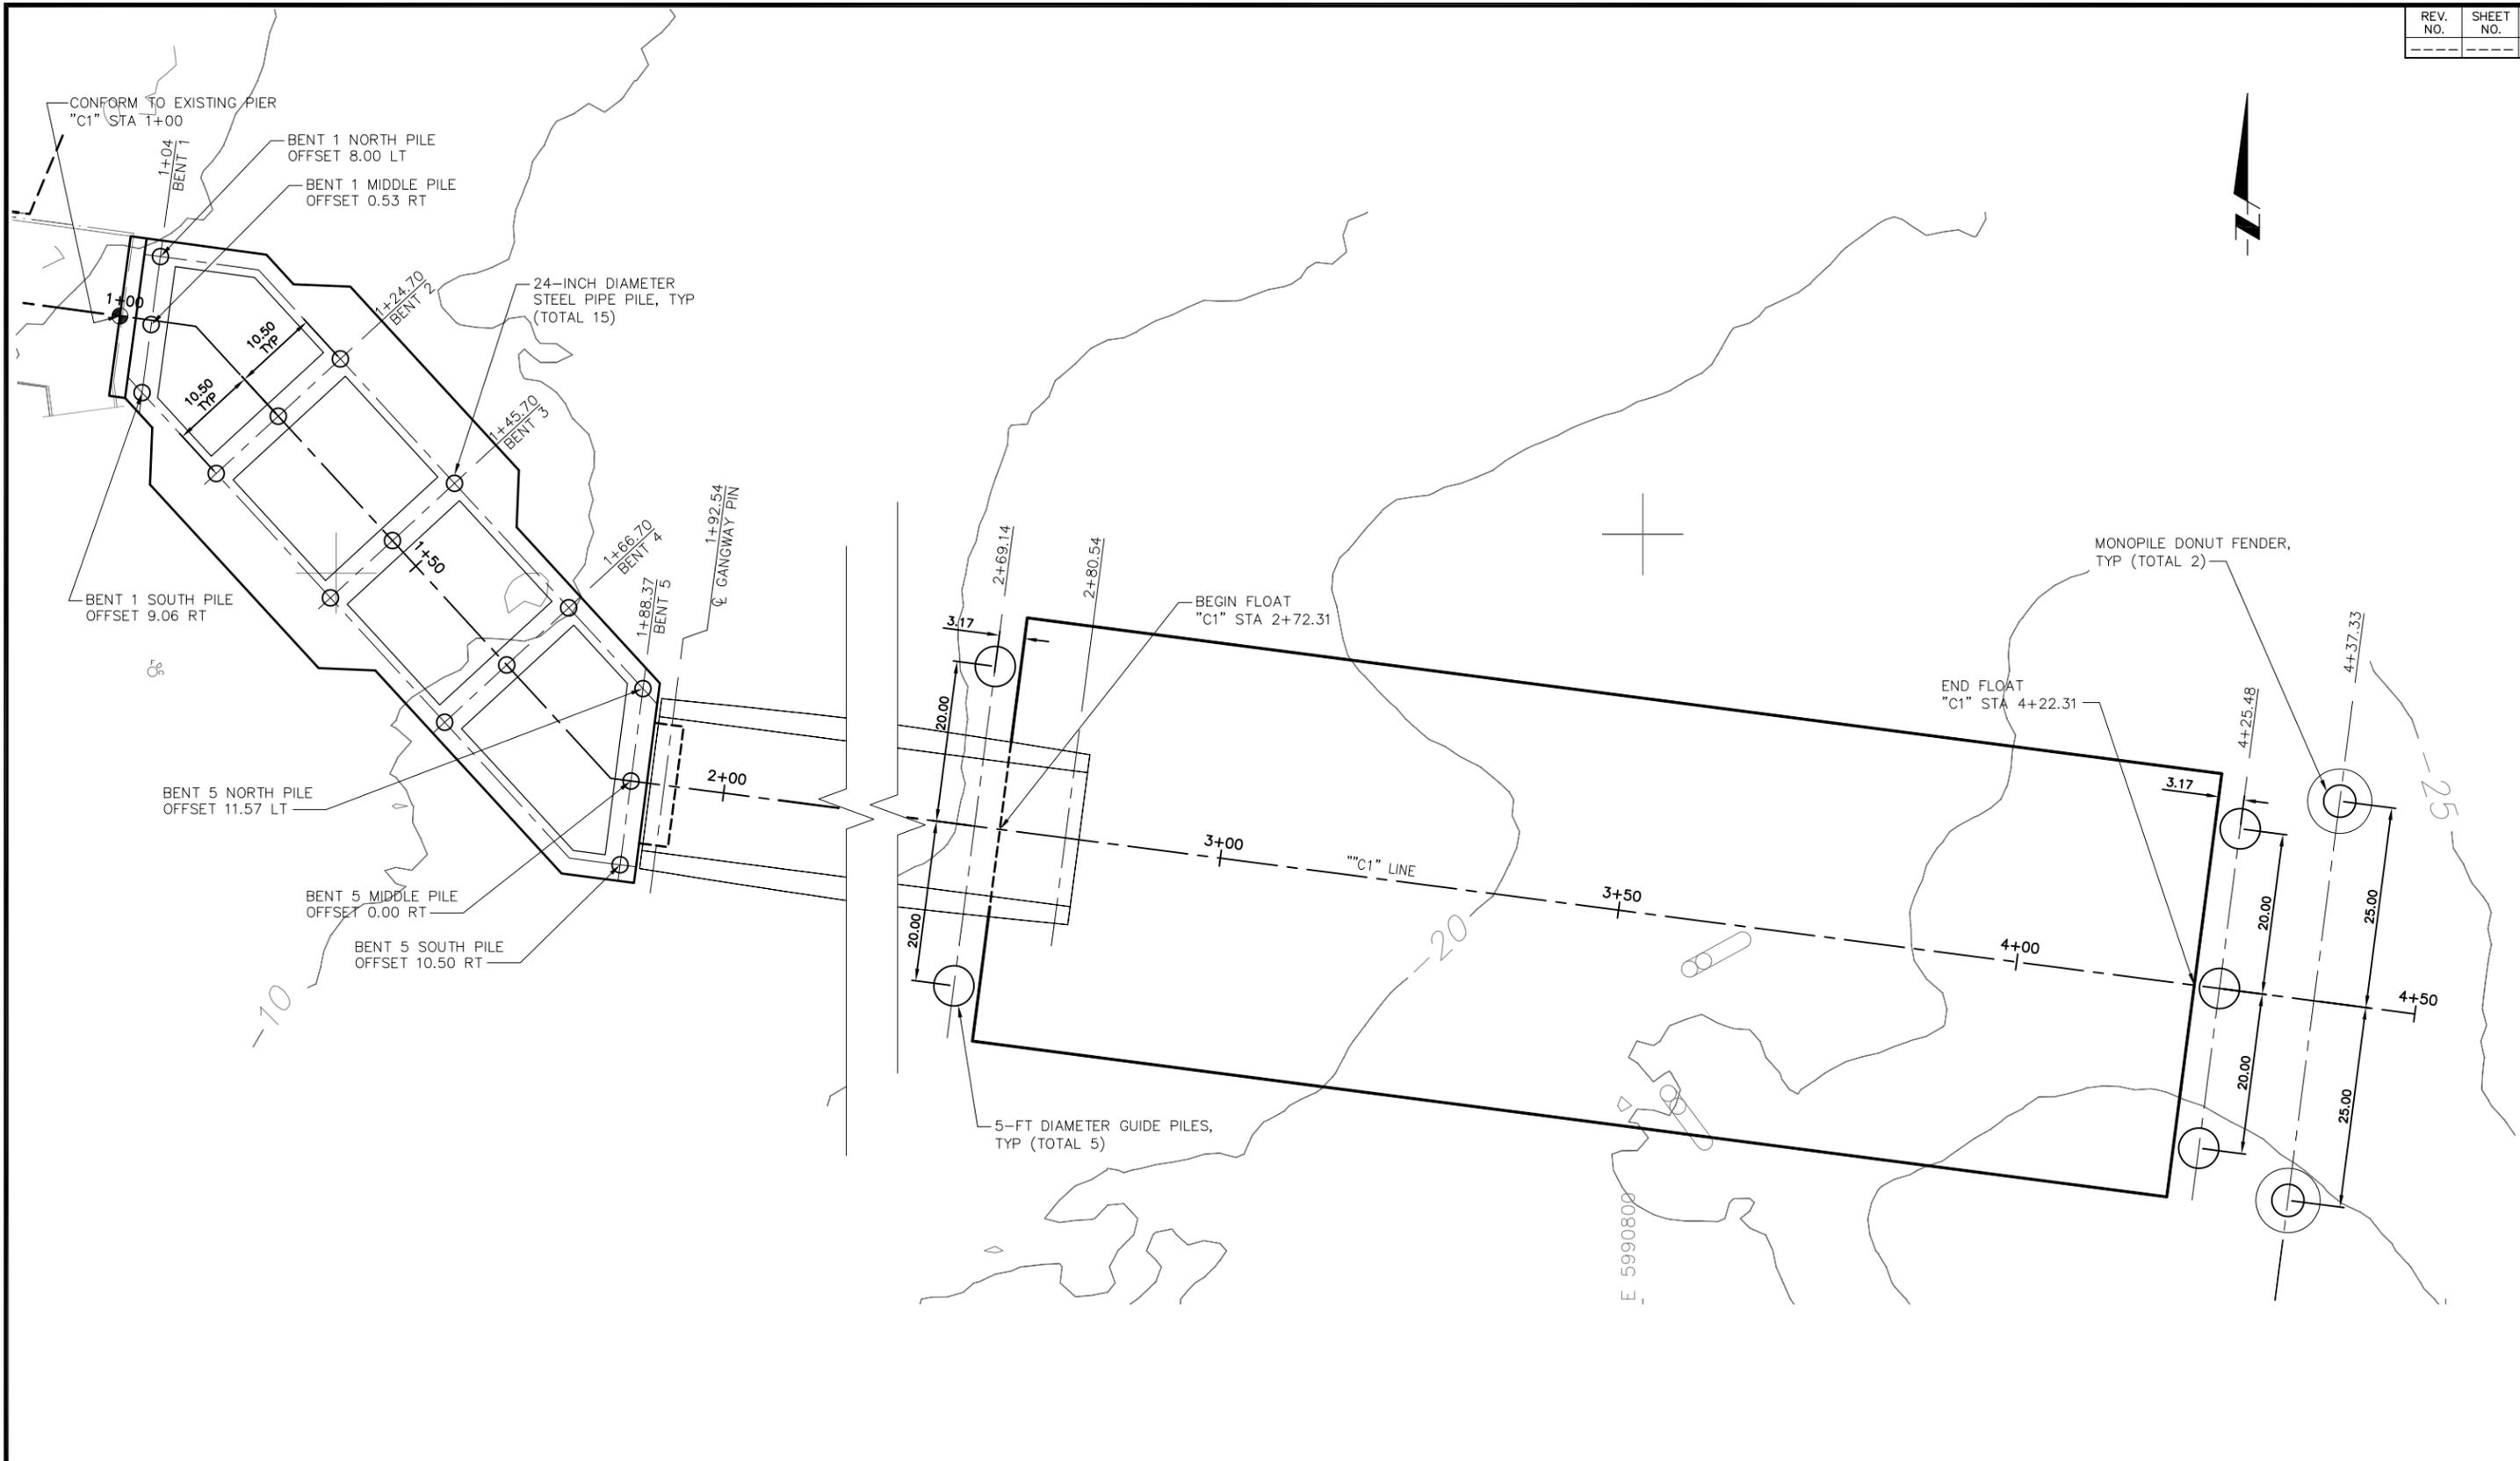

P:\7038 GGBD Ferry Terminals\500 Cadd\560 Working\SAUSALITO\CADD\703800_C.2.dwg Jul 21, 2014 - 8:41am

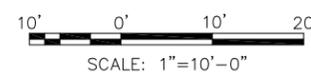

DESIGN	BY NN	CHECKED BJ	BO JENSEN PROJECT MANAGER
DRAWN	BY NN	CHECKED	
QUANTITIES	BY	CHECKED	

moftatt & nichol
 2185 N. California Blvd., Suite 500
 Walnut Creek, CA 94596

REGISTERED CIVIL ENGINEER
 07/18/2014
 PLANS APPROVAL DATE

NO.	REVISIONS	BY	DATE

APPROVED BY

DISTRICT ENGINEER


DATE

PROJECT TITLE
GOLDEN GATE SAUSALITO FERRY TERMINAL IMPROVEMENTS

SHEET TITLE
**DETAIL SITE LAYOUT
 1 OF 2**

Item 6A - Attach 1
12-02-14
Page 6 of 7

ORIGINAL SCALE IN INCHES FOR REDUCED PLANS

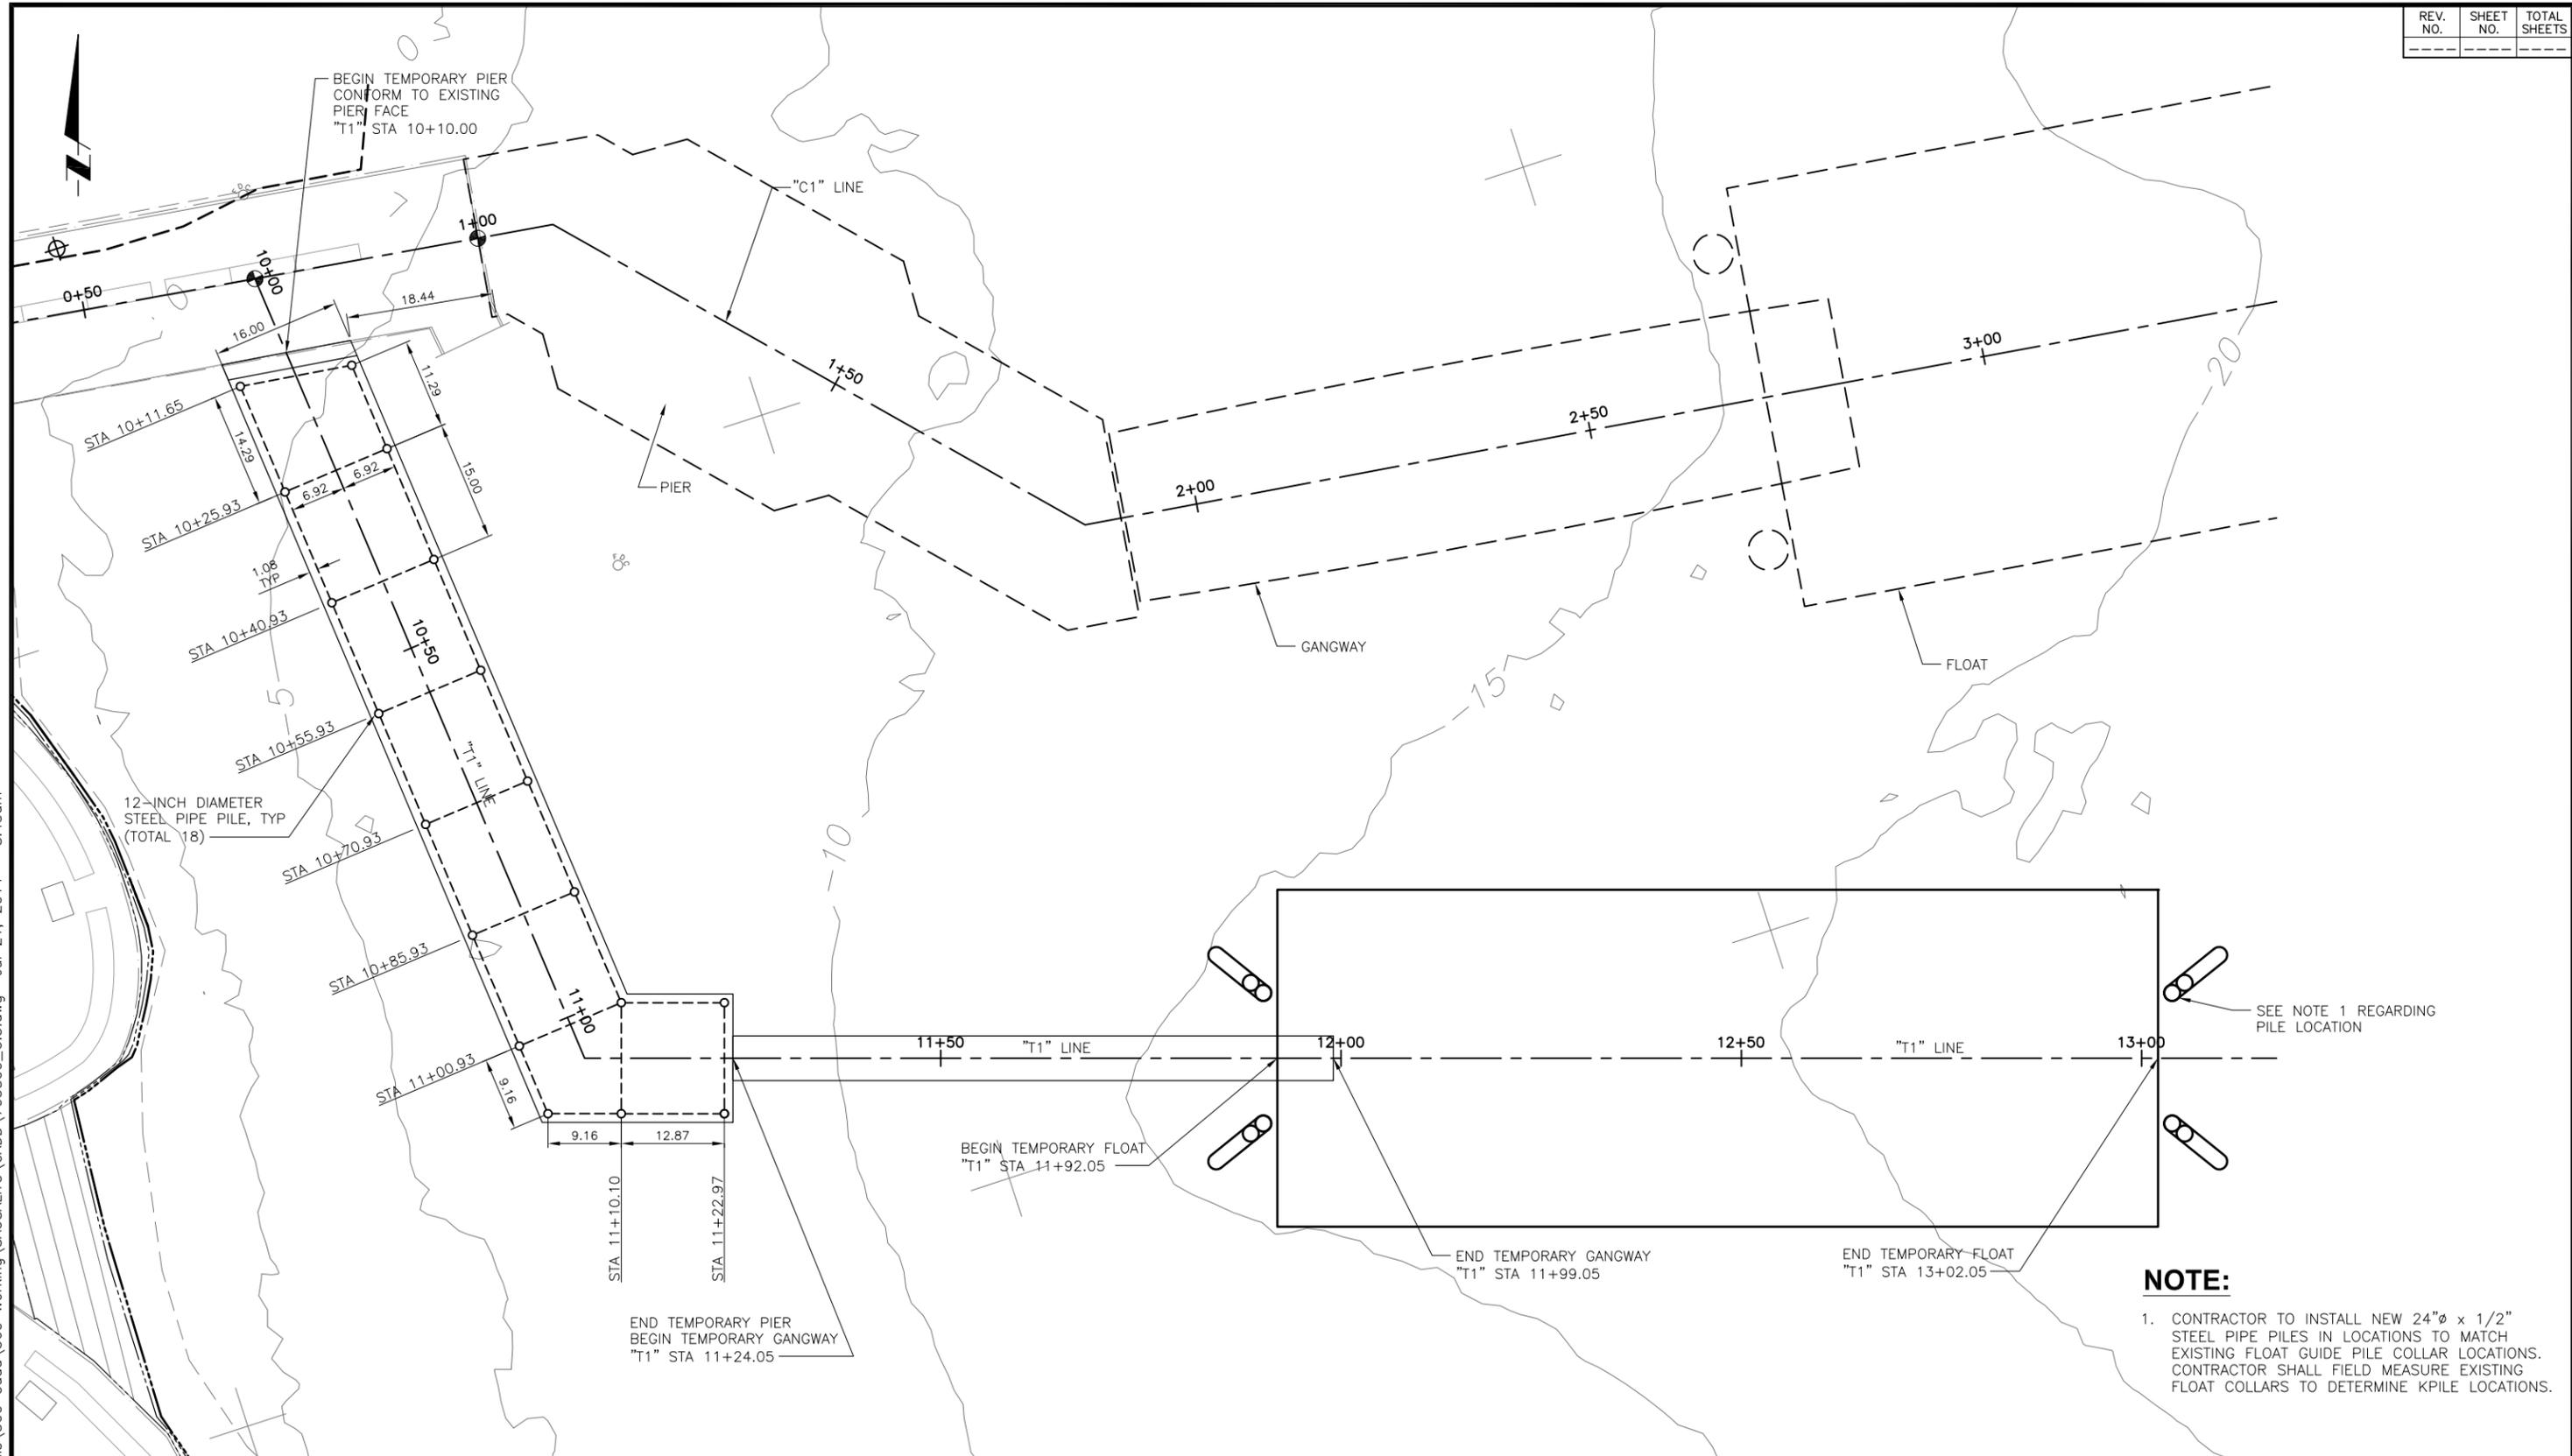

P:\7038 GGBD Ferry Terminals\500 Cadd\560 Working\SAUSALITO\CADD\703800_C.3.dwg Jul 21, 2014 - 8:43am

DESIGN	BY NN	CHECKED BJ	BO JENSEN PROJECT MANAGER
DRAWN	BY NN	CHECKED	
QUANTITIES	BY	CHECKED	

moftatt & nichol
 2185 N. California Blvd., Suite 500
 Walnut Creek, CA 94596

REGISTERED CIVIL ENGINEER
 07/18/2014
 PLANS APPROVAL DATE

NO.	REVISIONS	BY	DATE

APPROVED BY

DISTRICT ENGINEER

DATE

PROJECT TITLE
GOLDEN GATE SAUSALITO FERRY TERMINAL IMPROVEMENTS

SHEET TITLE
**DETAIL SITE LAYOUT
 2 OF 2**

Item 6A - Attach 1
12-02-14
Page 7 of 7

ORIGINAL SCALE IN INCHES FOR REDUCED PLANS