


MARINSHIP BUILDINGS - 1945

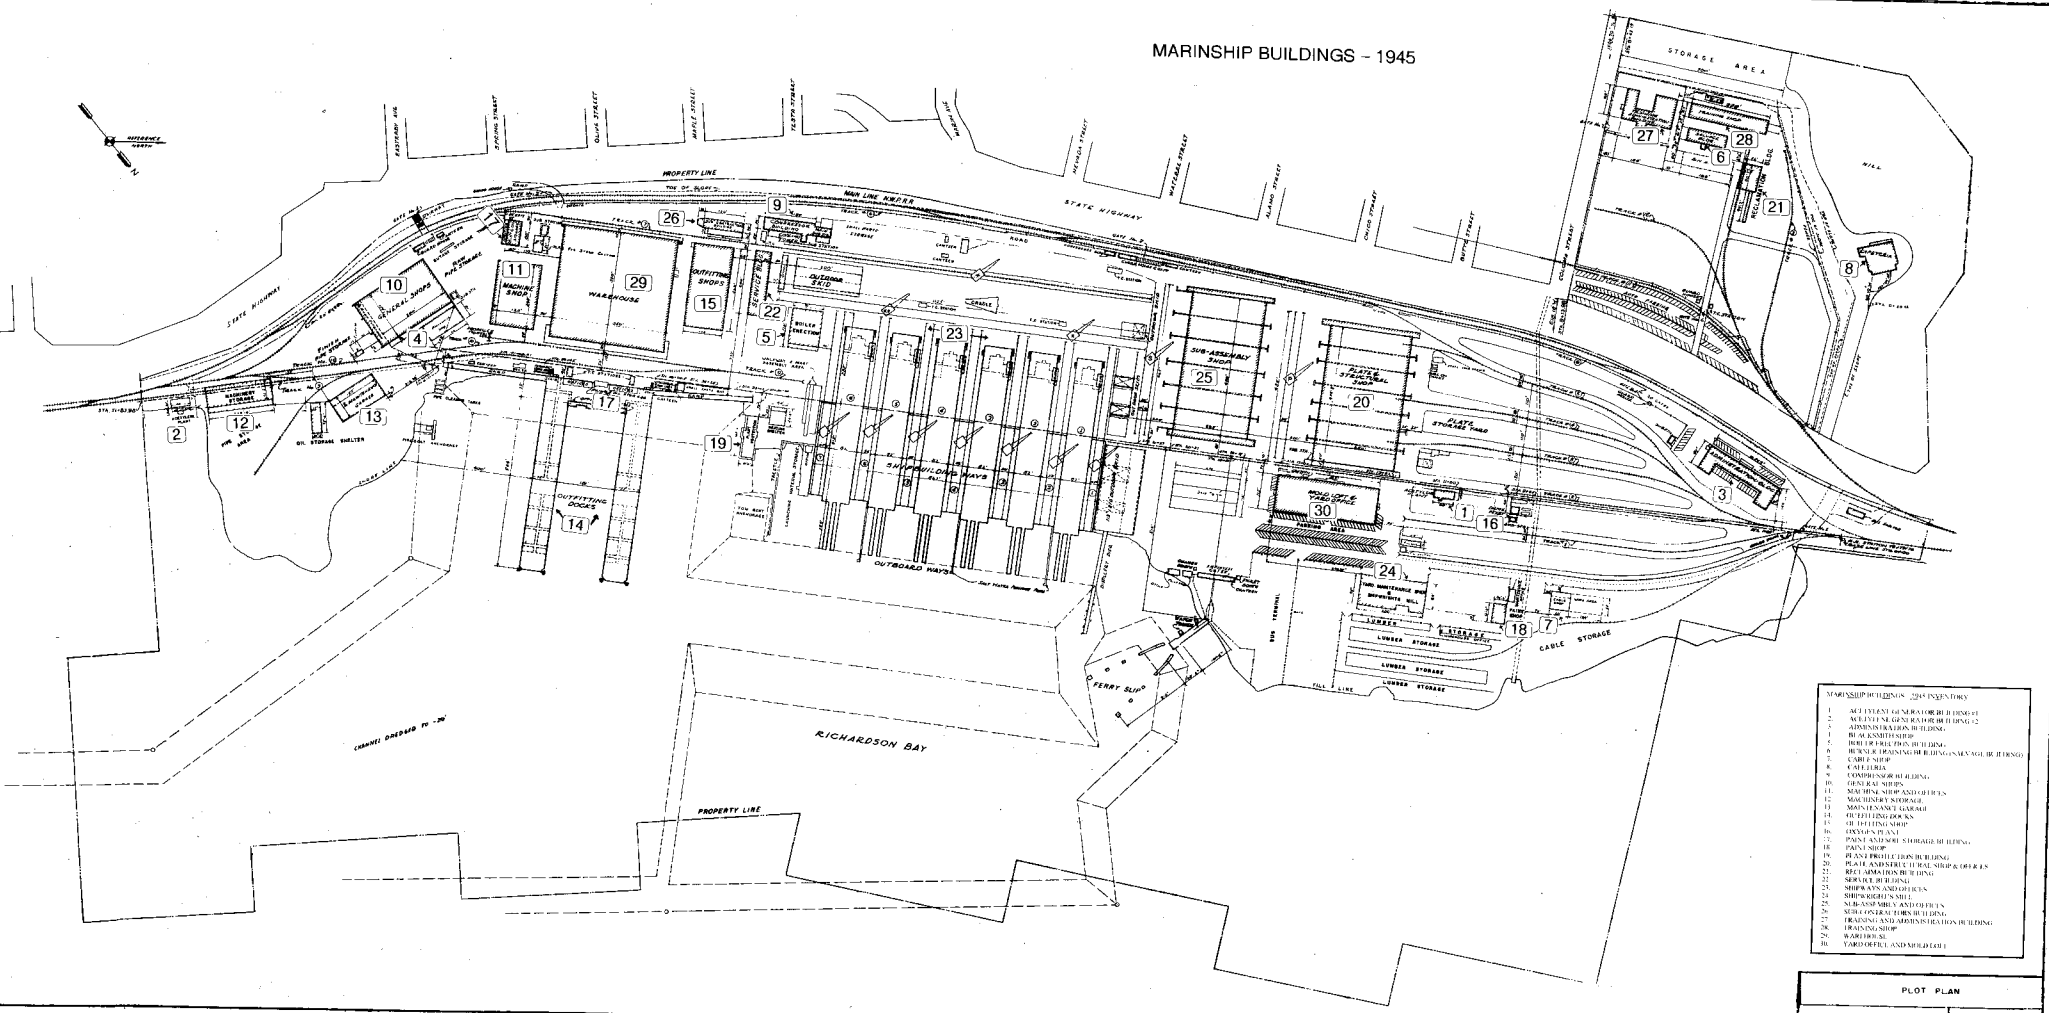

- MARINSHIP BUILDINGS 1945 INVENTORY

PLOT PLAN
 MARINSHIP CORPORATION
 Sausalito, California F-1379-1-1